

# Agama

BEACH  
STUDIOS

---



# About Agama Beach studios.

On the rooftop with an infinity pool that blurs its lines of water with those of the spectacular turquoise sea.






A bar with exclusive and luxurious bar service wellness center with jacuzzi, relaxation area, gym, bathroom and an exclusive hammock area in where you will connect with the best of your interior.



Incredible ocean views are included from this fantastic terrace, moments of inspiration and the perfect atmosphere for a personal well-being.

Modern green building influences extend to hanging gardens, arranged on a construction organized in different levels of terraces, where lush vegetation sprouts and overhangs the balconies, creating the effect of being suspended in the air. A haven of tranquility with waterfalls of green, oxygen and terraces fresh interconnected with nature.

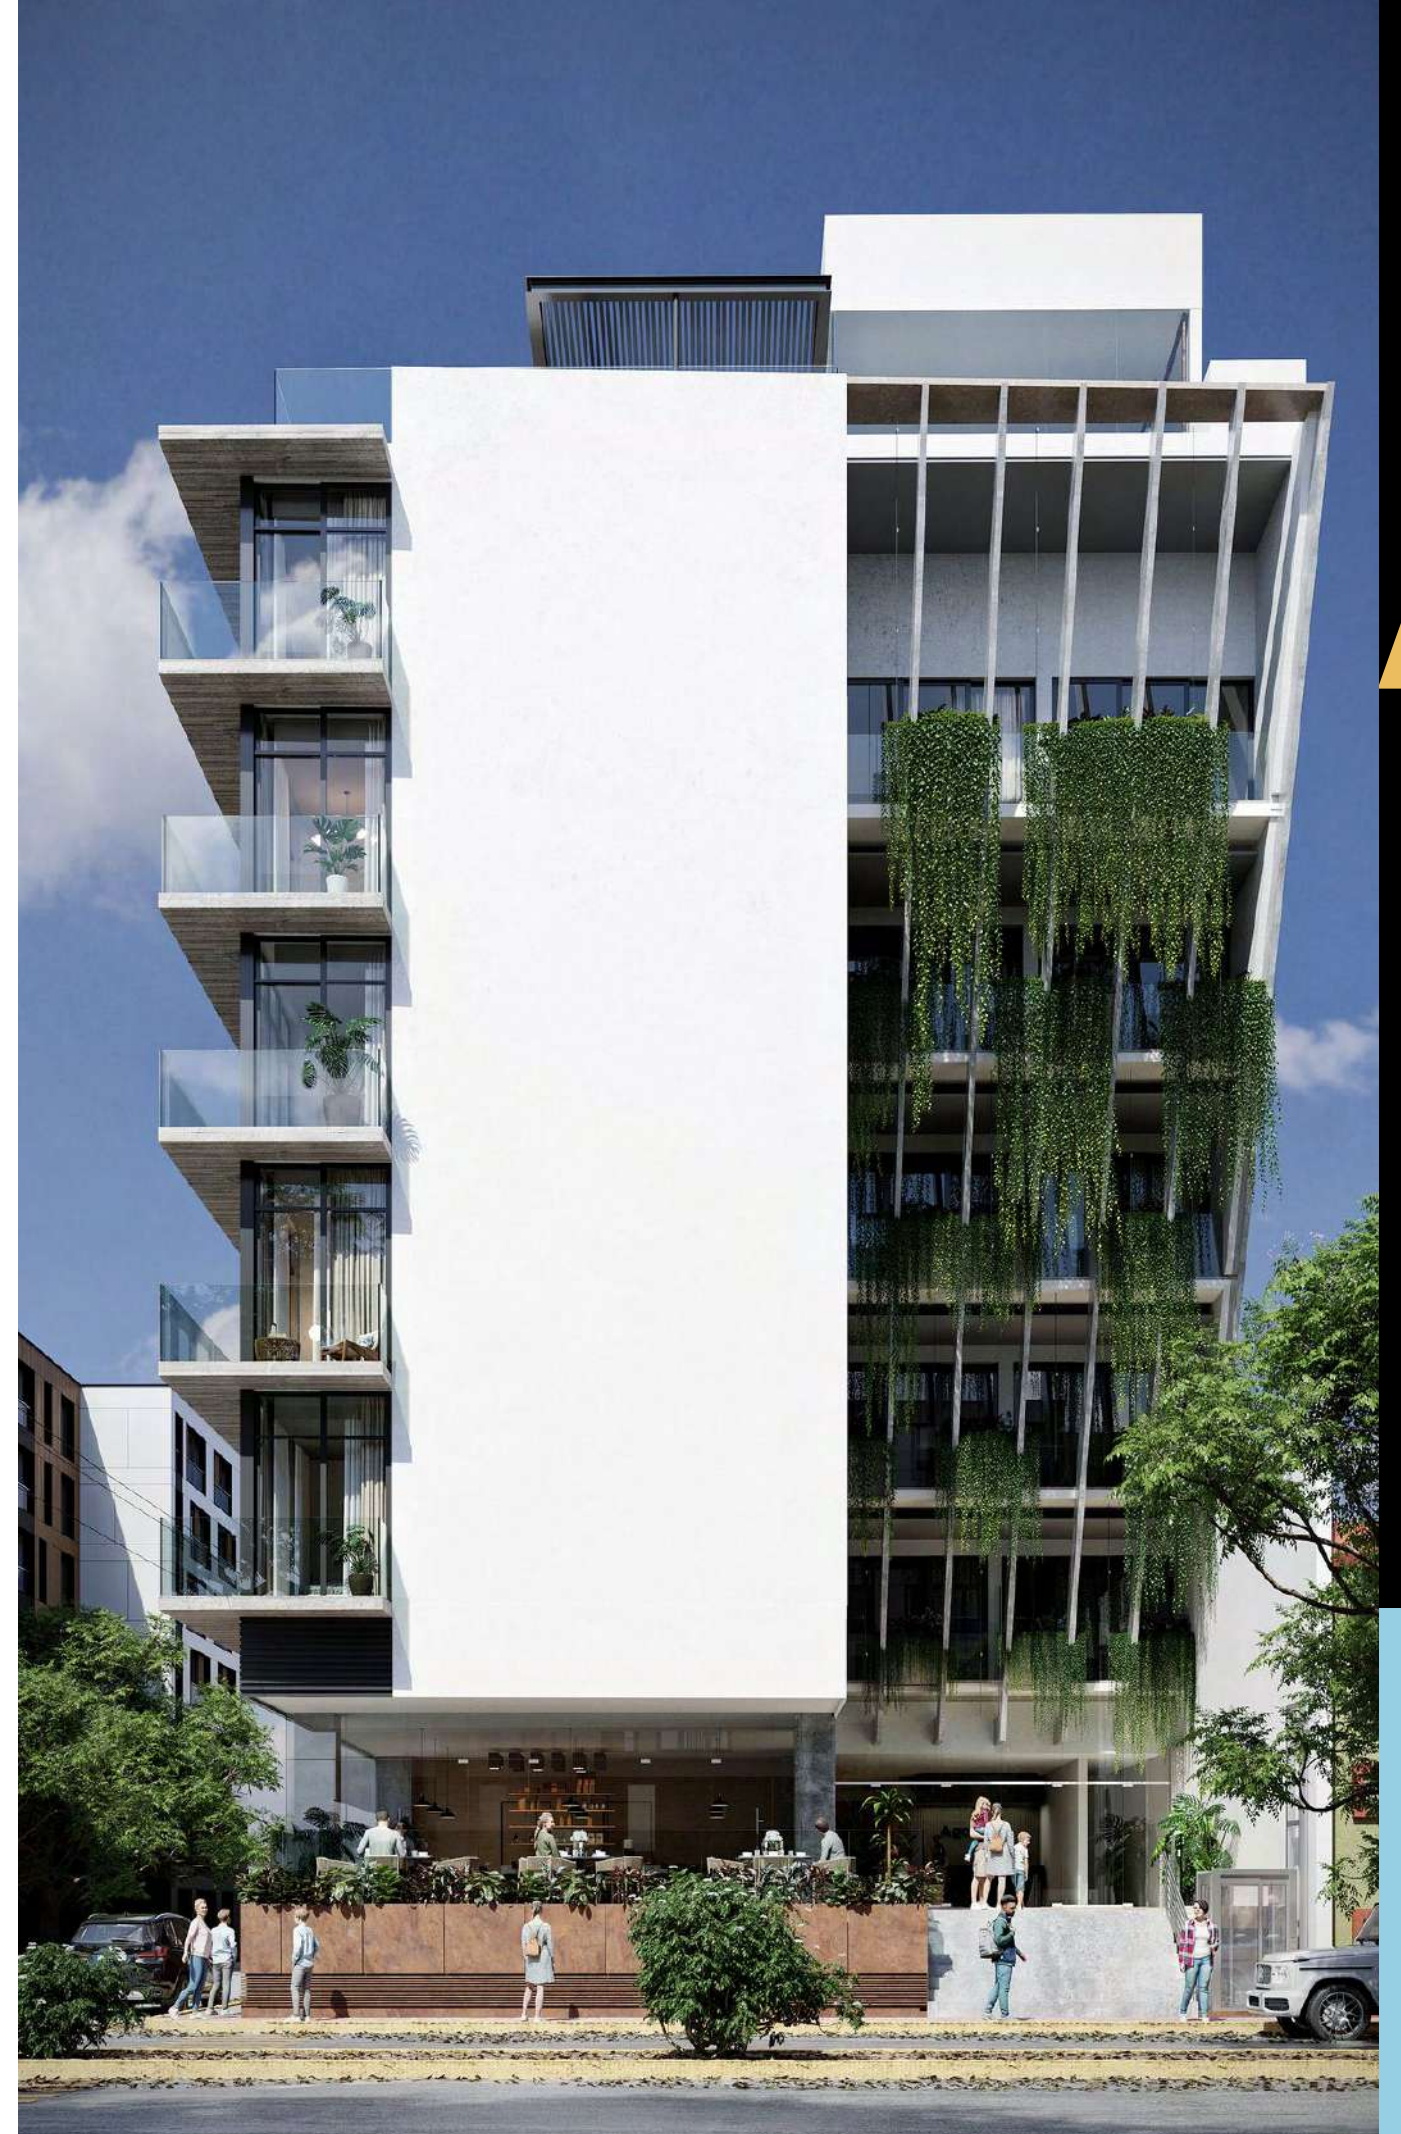

# Location


North 24 street & 10th Avenue Playa del Carmen, Q.Roo



# Amenities



24 hour reception. Concierge and Room Service.

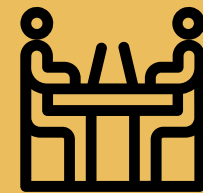


Coworking with high speed internet



Rooftop Pool with View Sea



Jacuzzi with Hydromassage and Heating

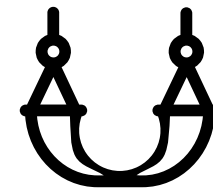


Hamacas Area with Sunset View



Gym with Panoramic View




Healthy and Exclusive Bar Service

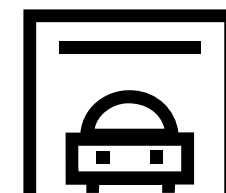

Underground parking

# General Floorplans

# Ground Floor

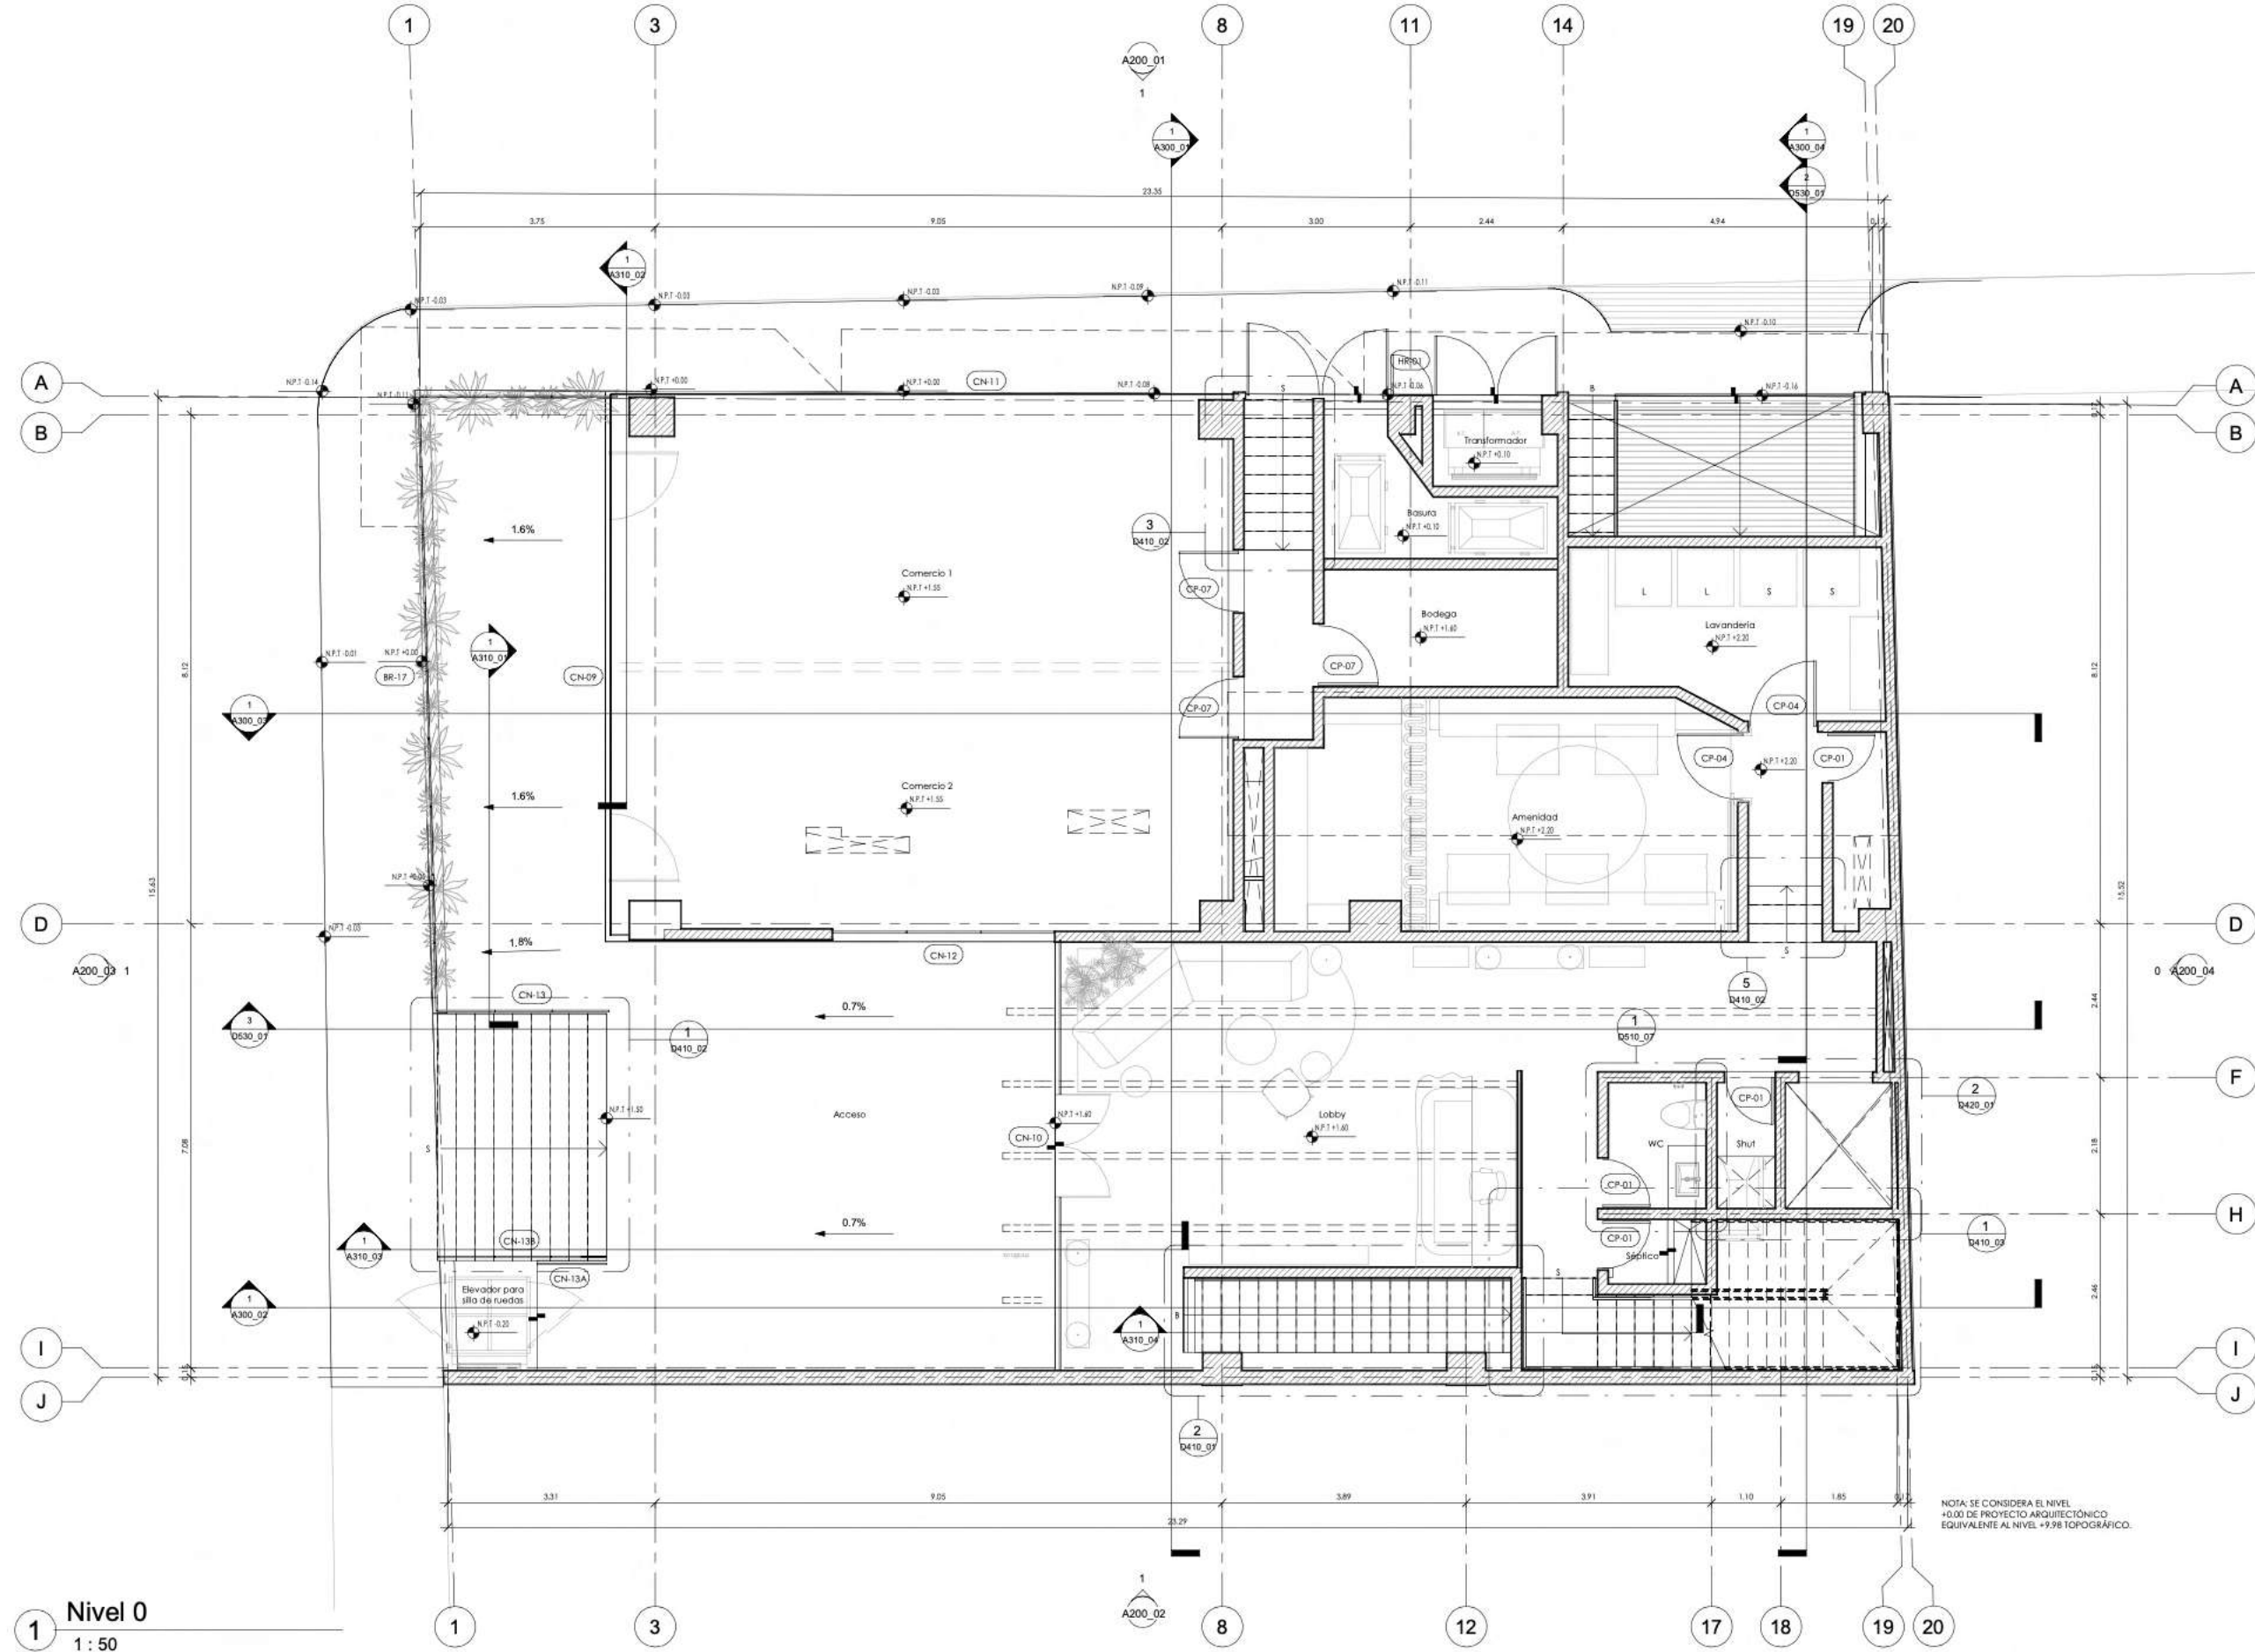

1 Nivel 0  
1 : 50


NOTA: SE CONSIDERA EL NIVEL +0.00 DE PROYECTO ARQUITECTÓNICO EQUIVALENTE AL NIVEL +9.98 TOPOGRÁFICO.




# Level 1




# Level 2

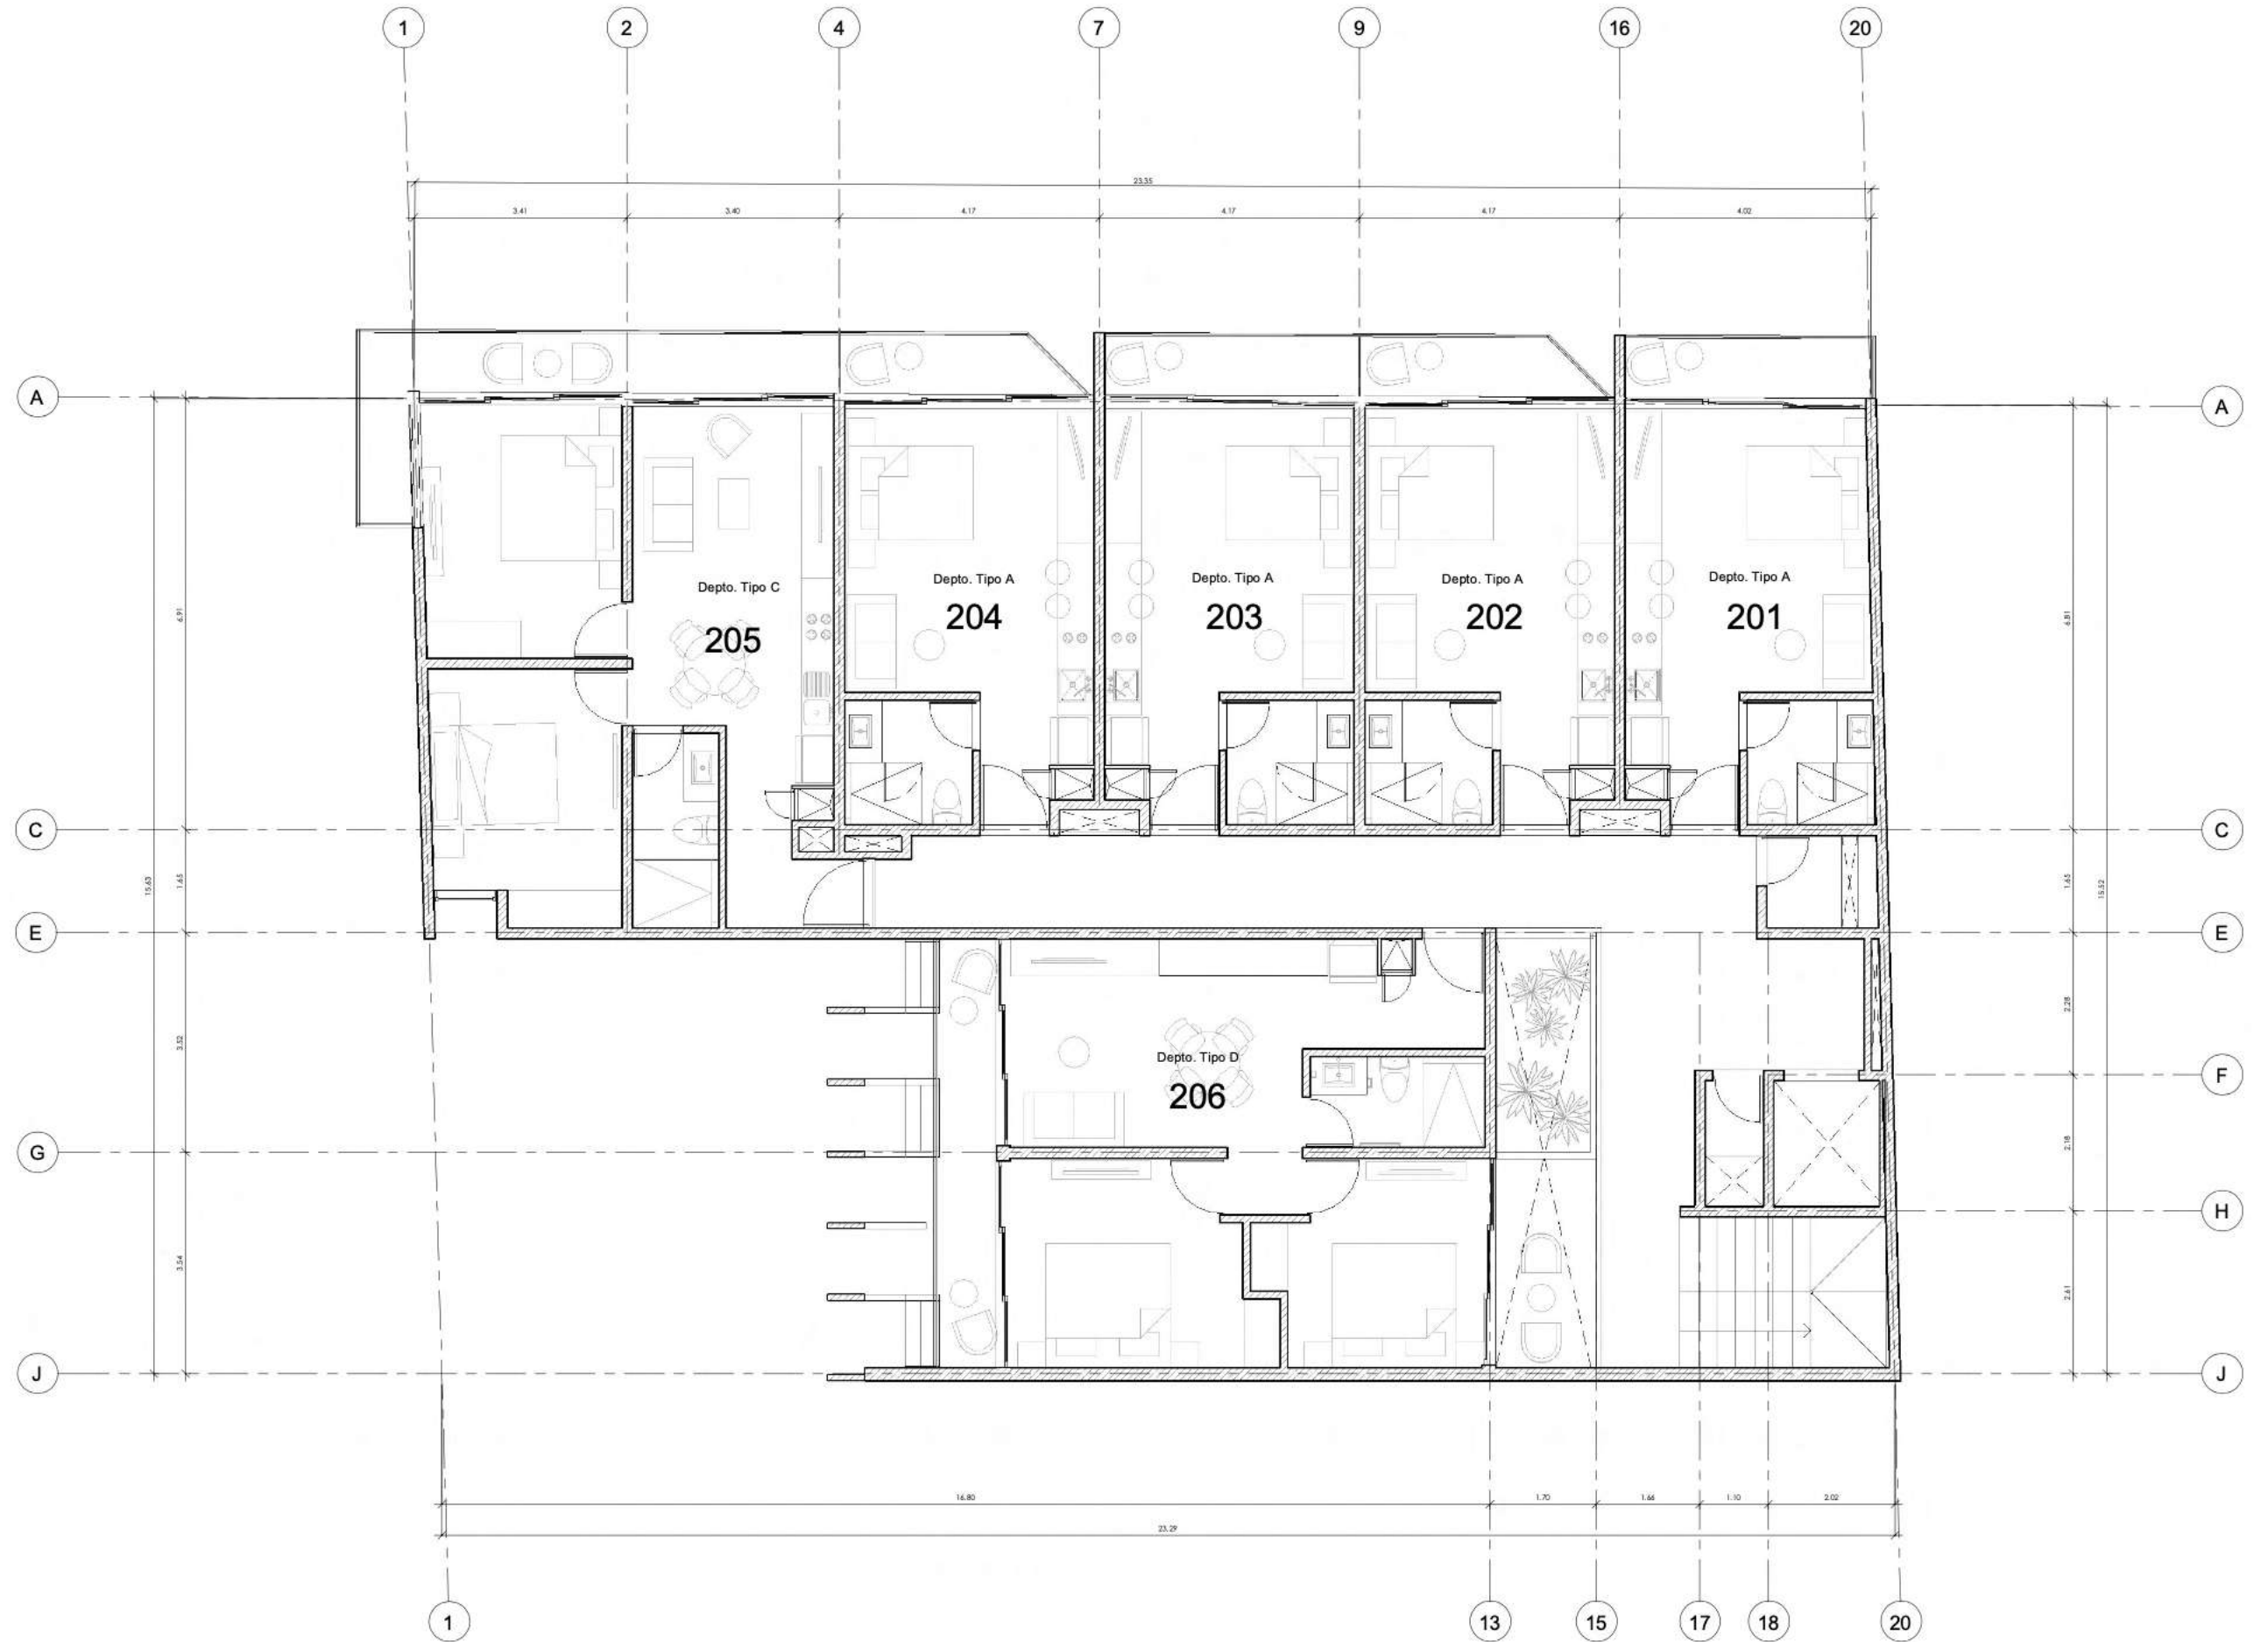


# Level 3

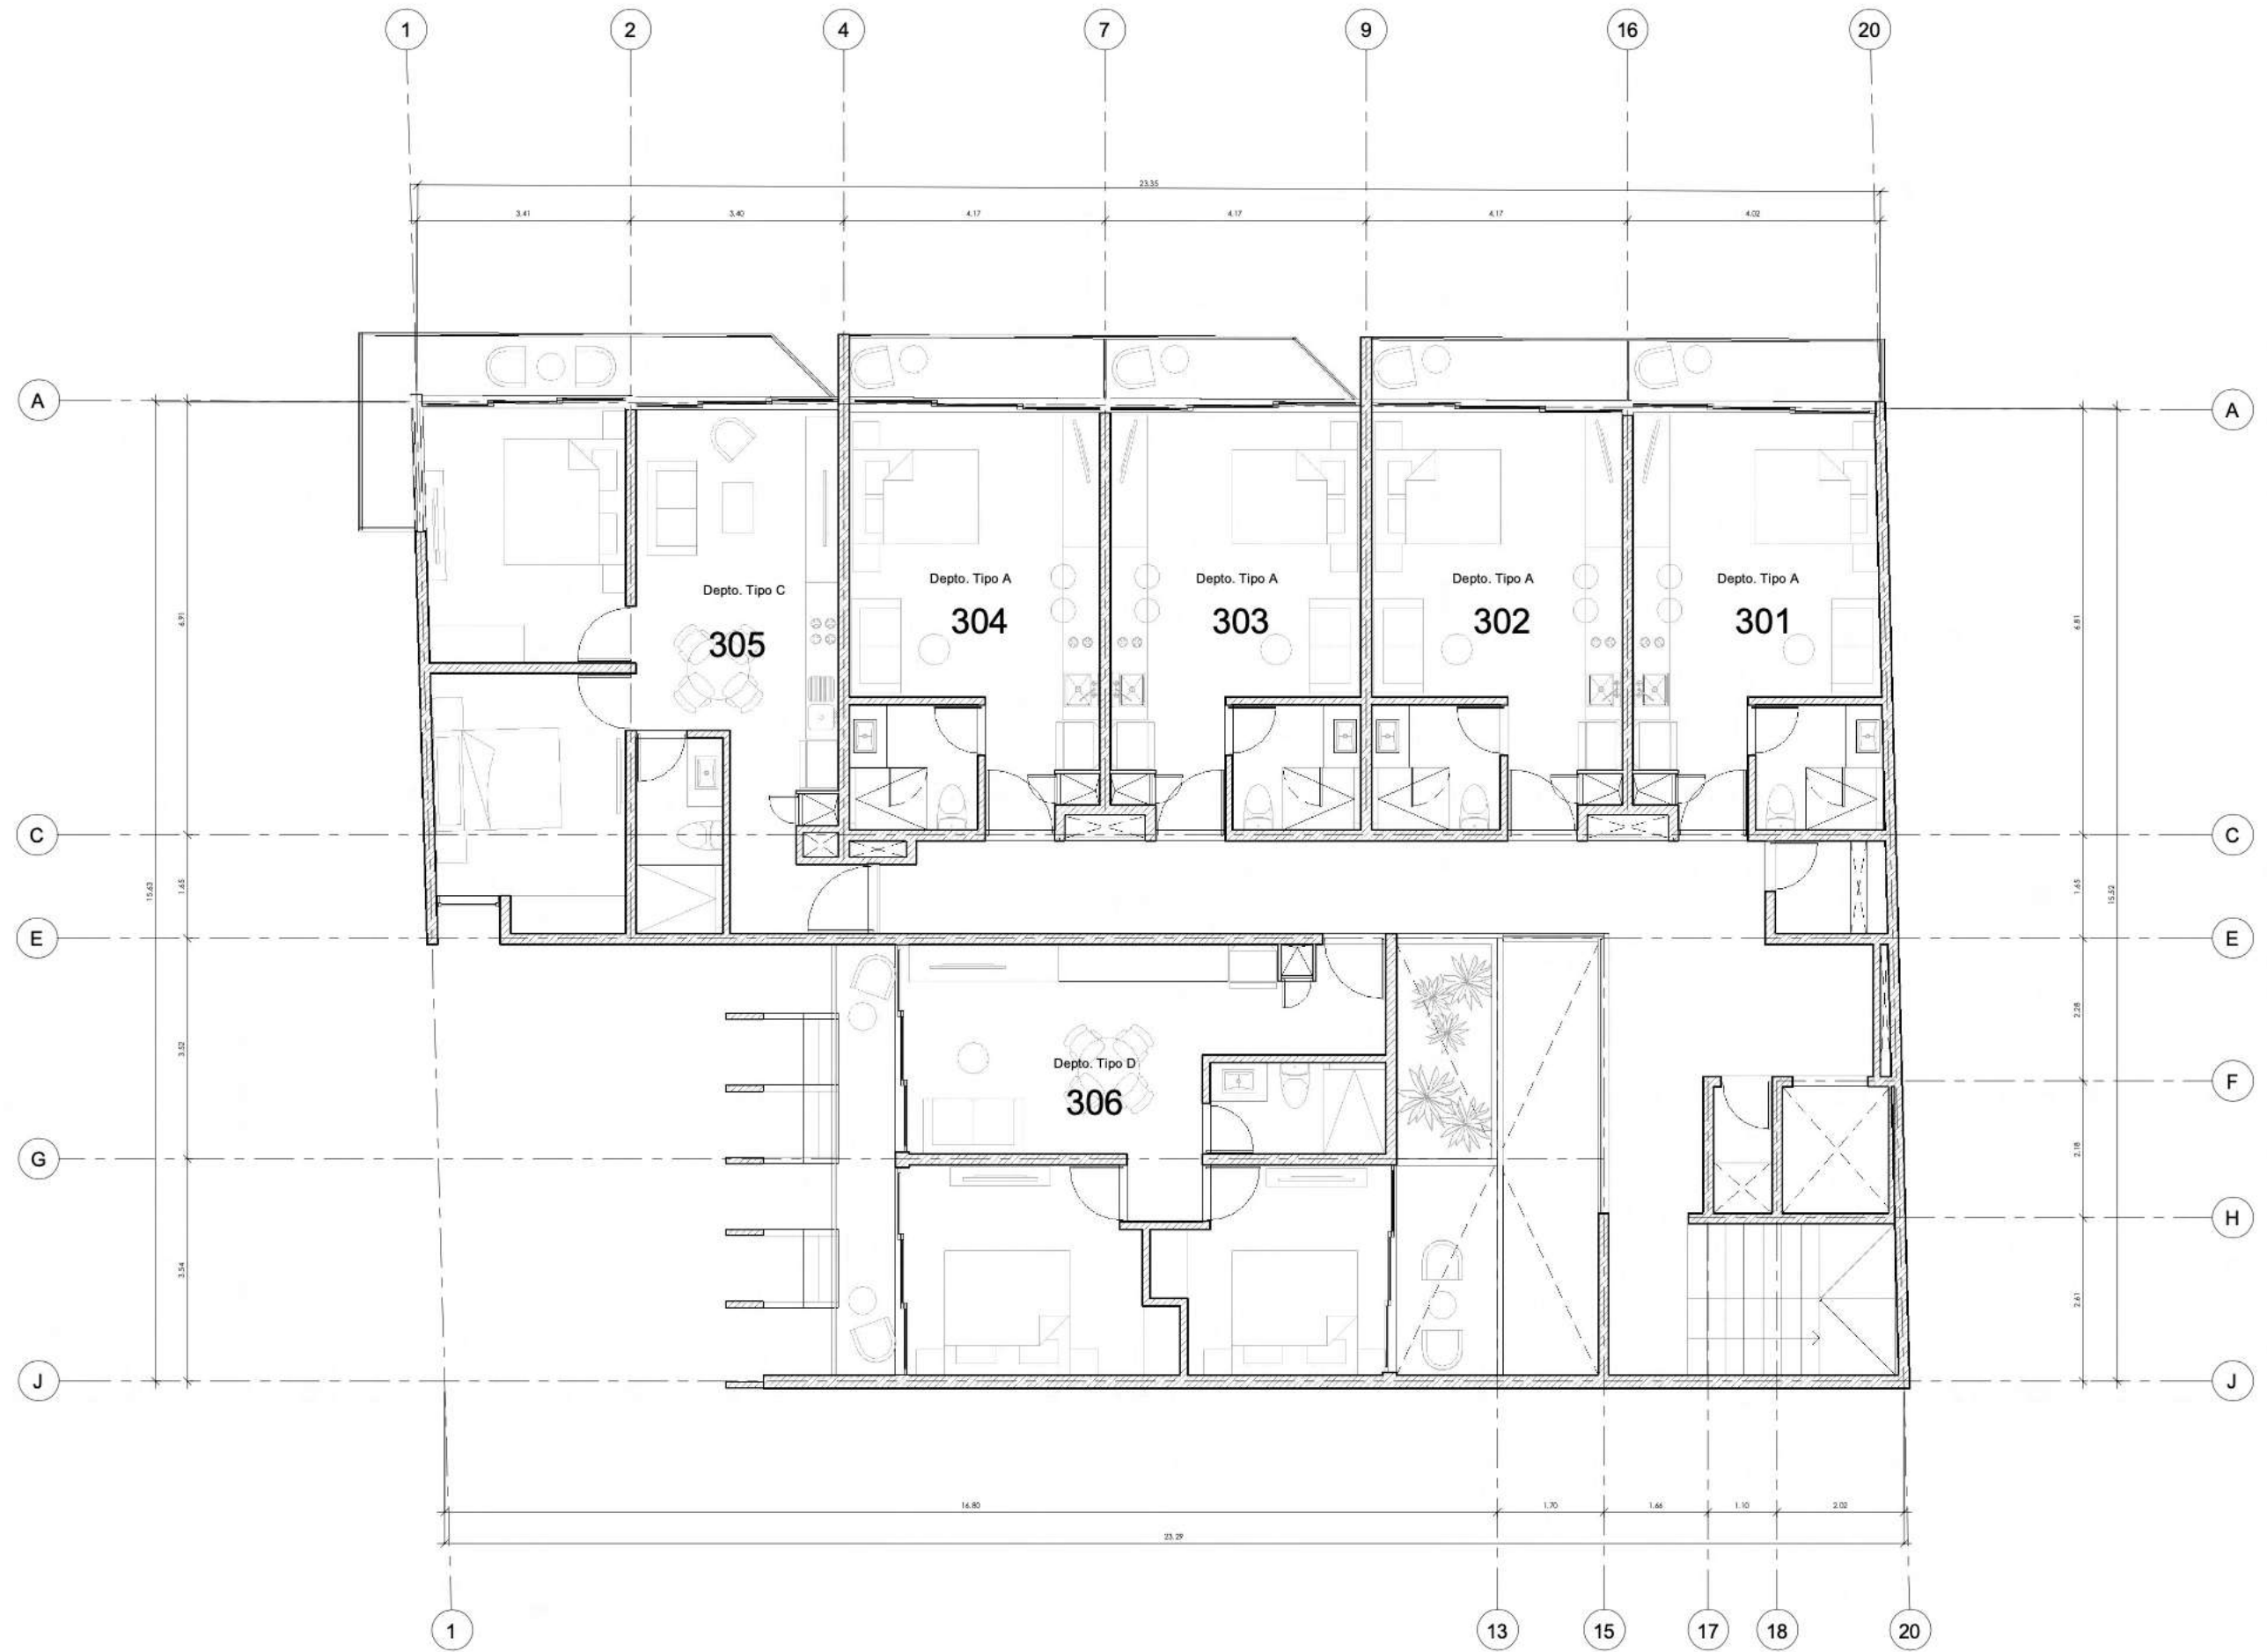


# Level 4

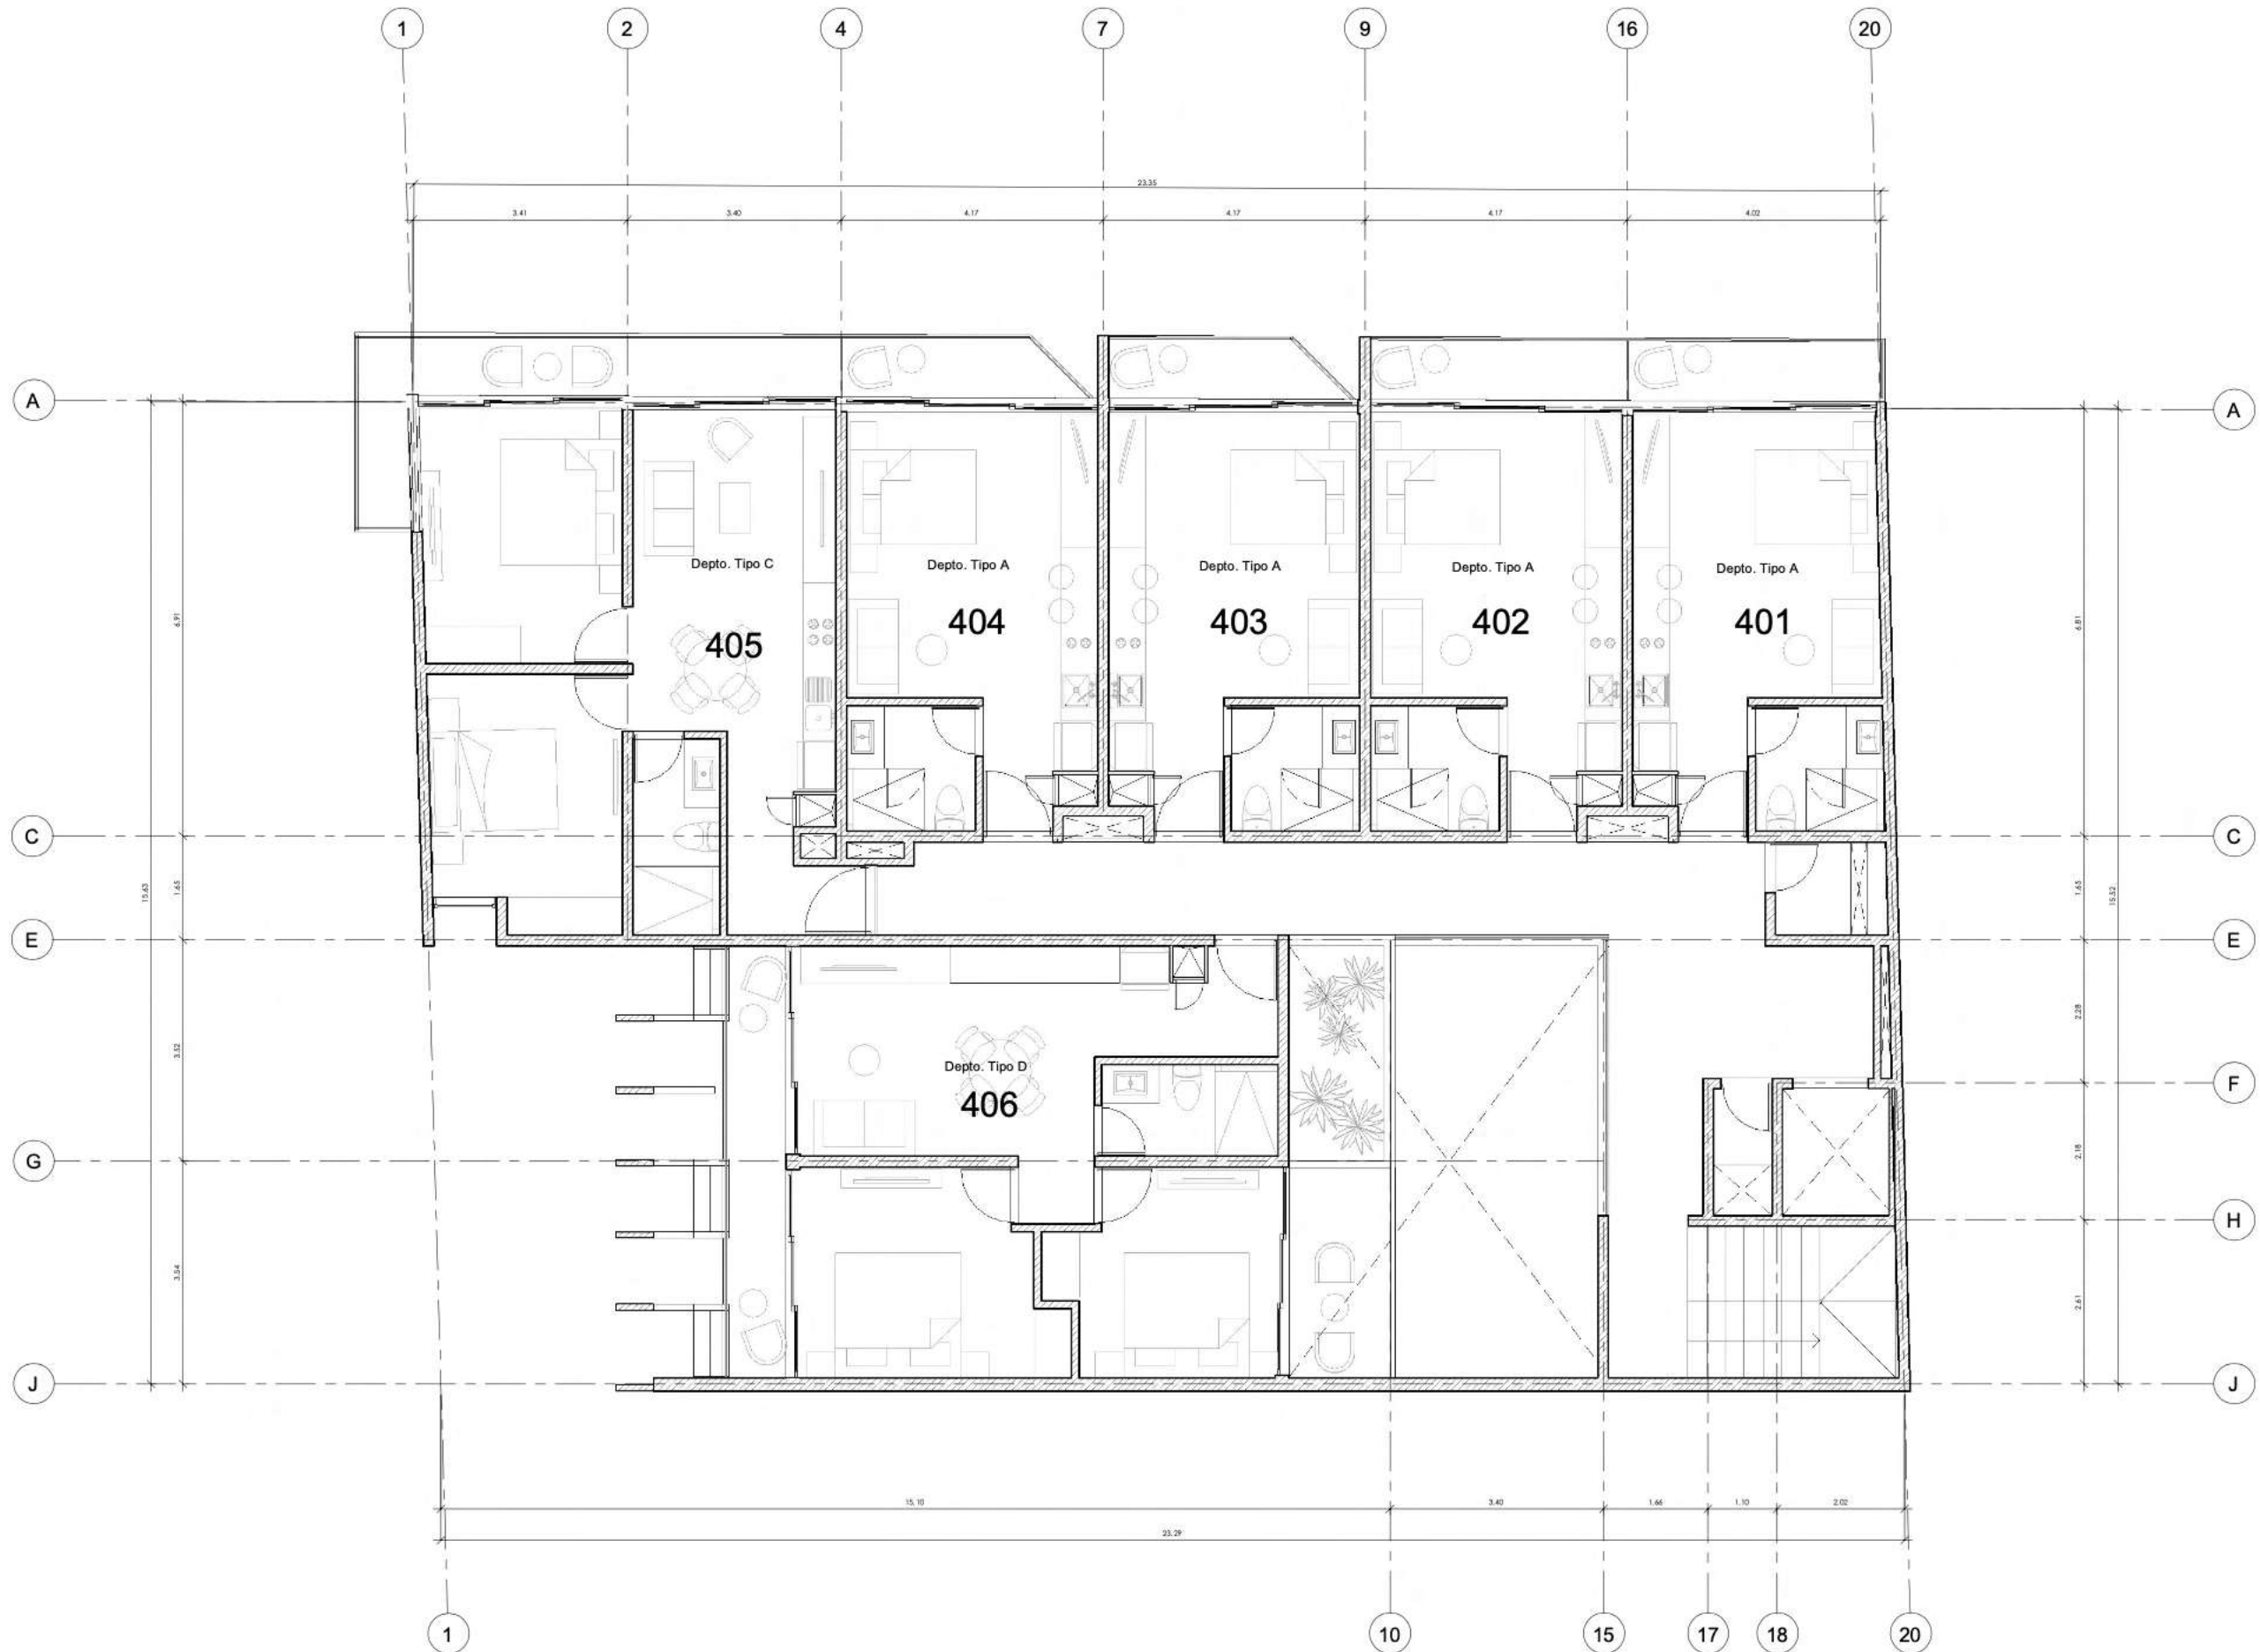

# Level 5

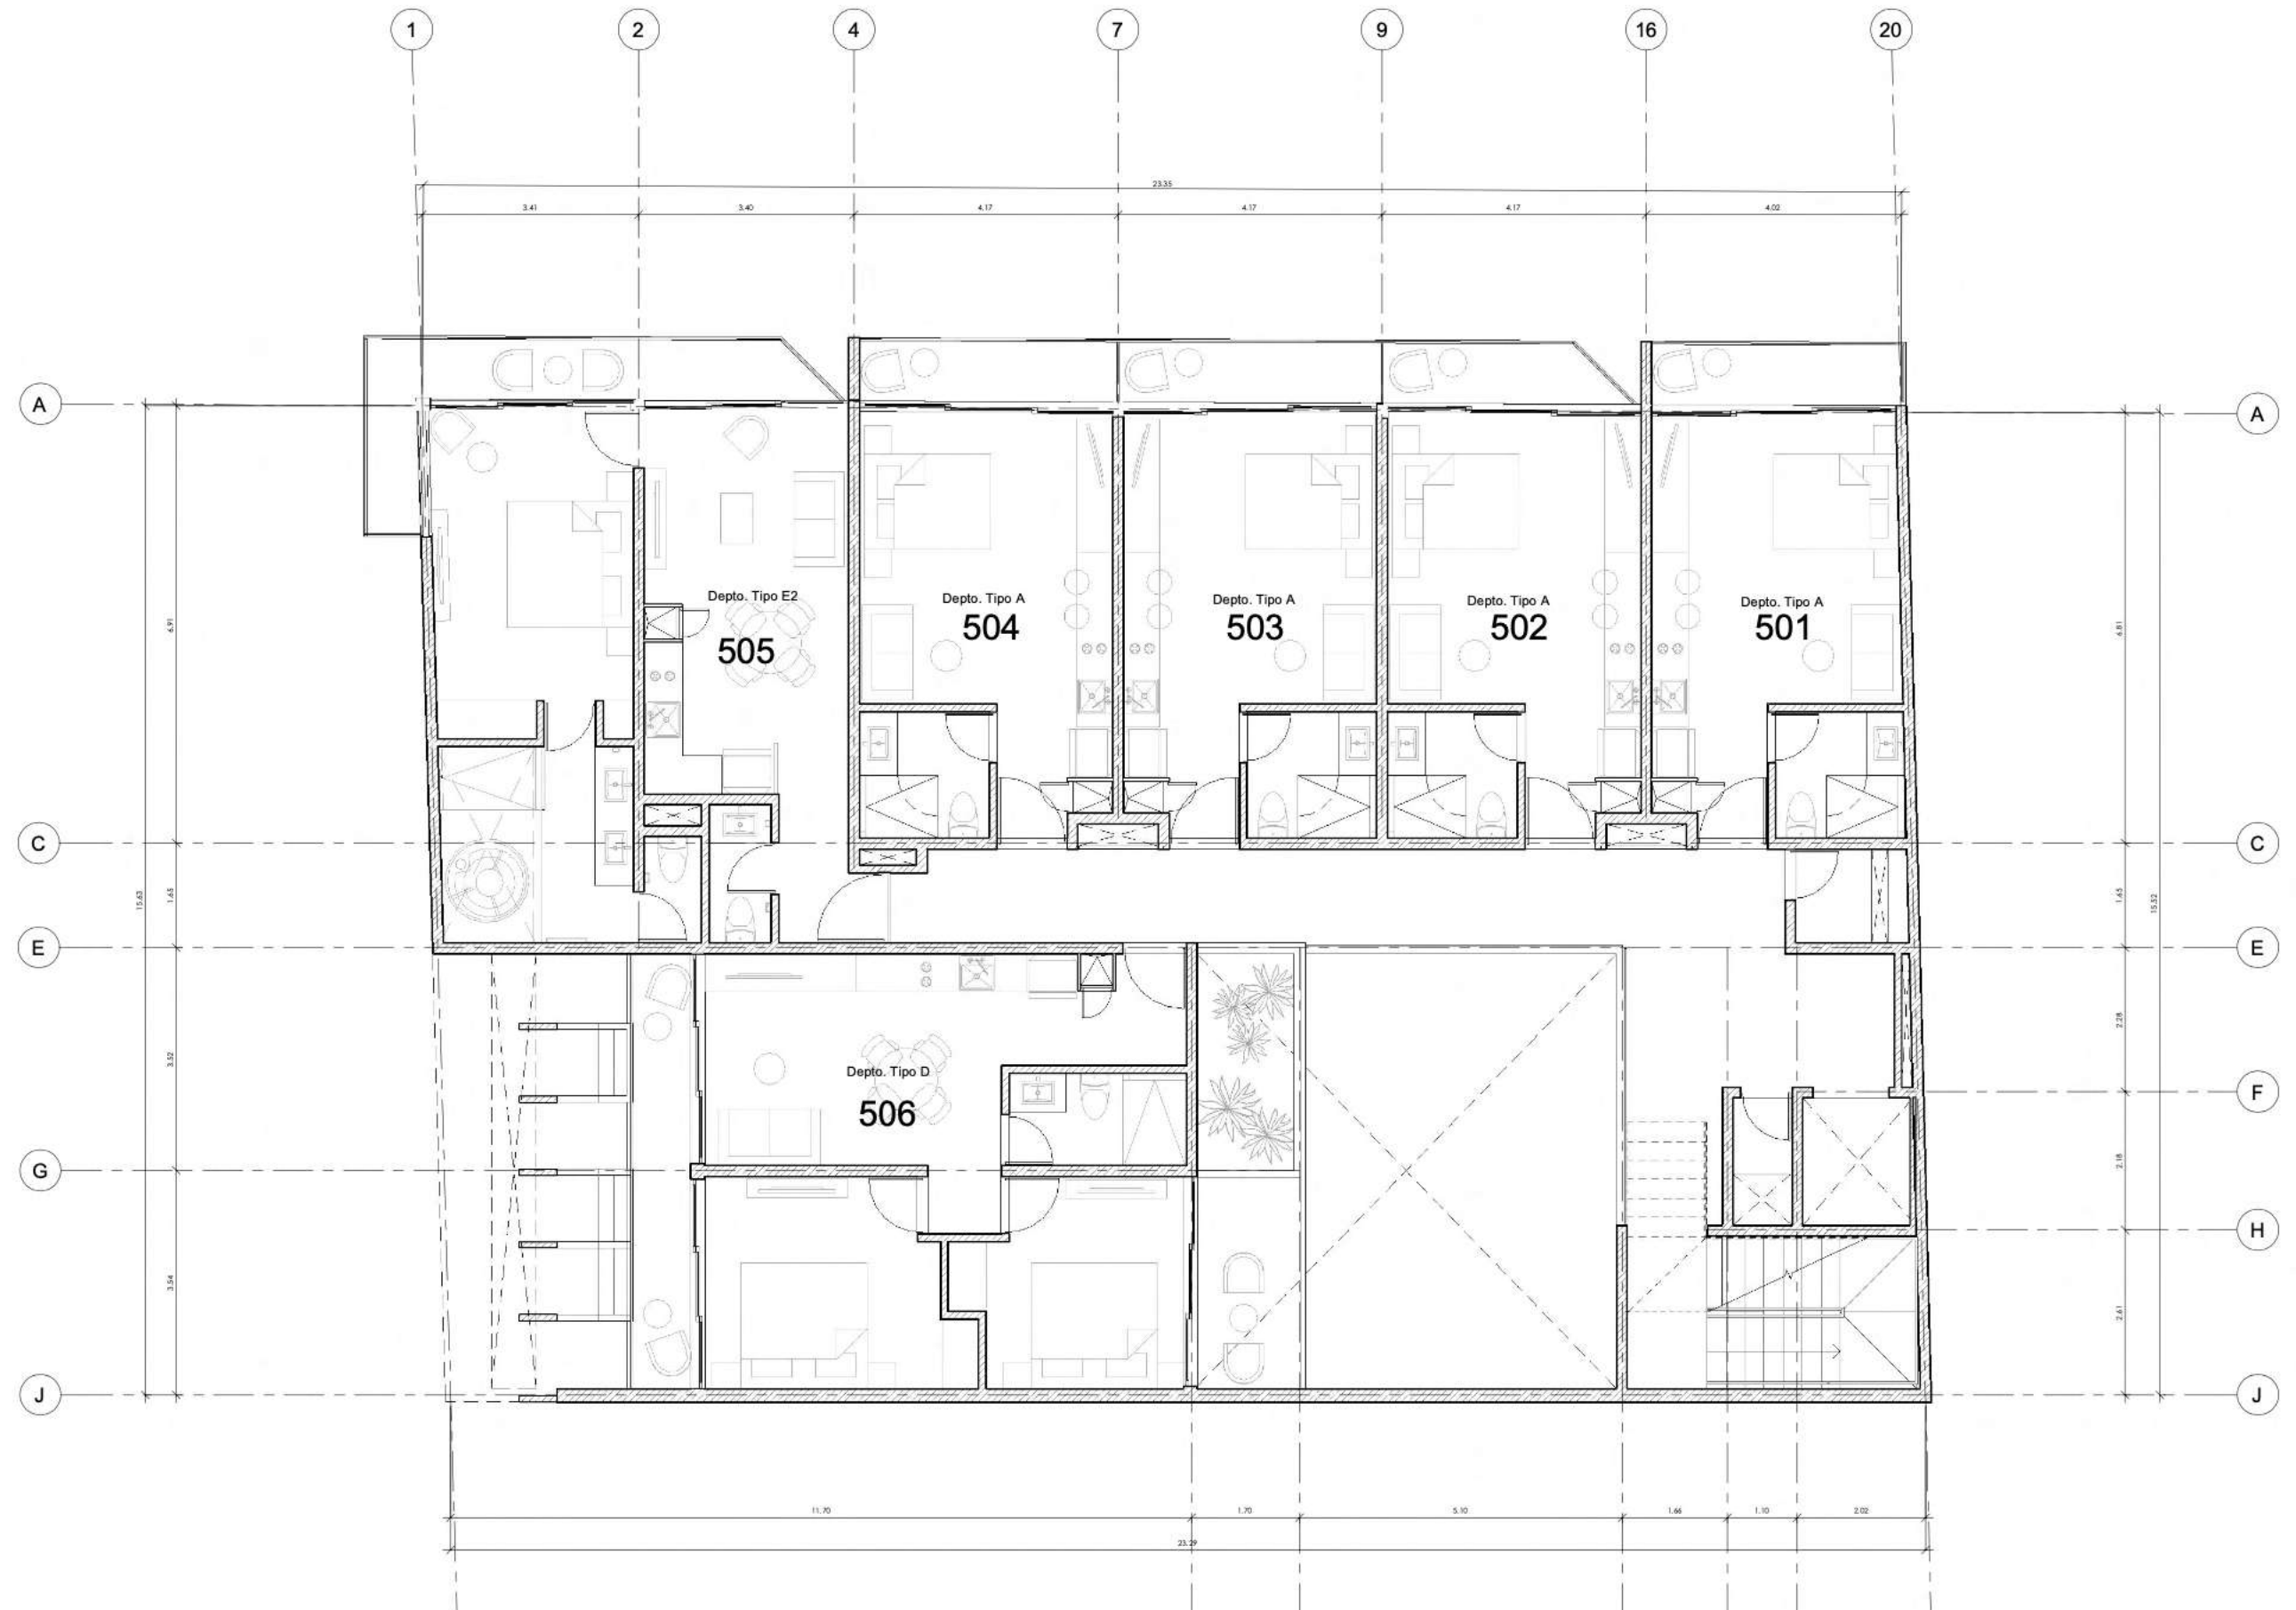

# Terrace

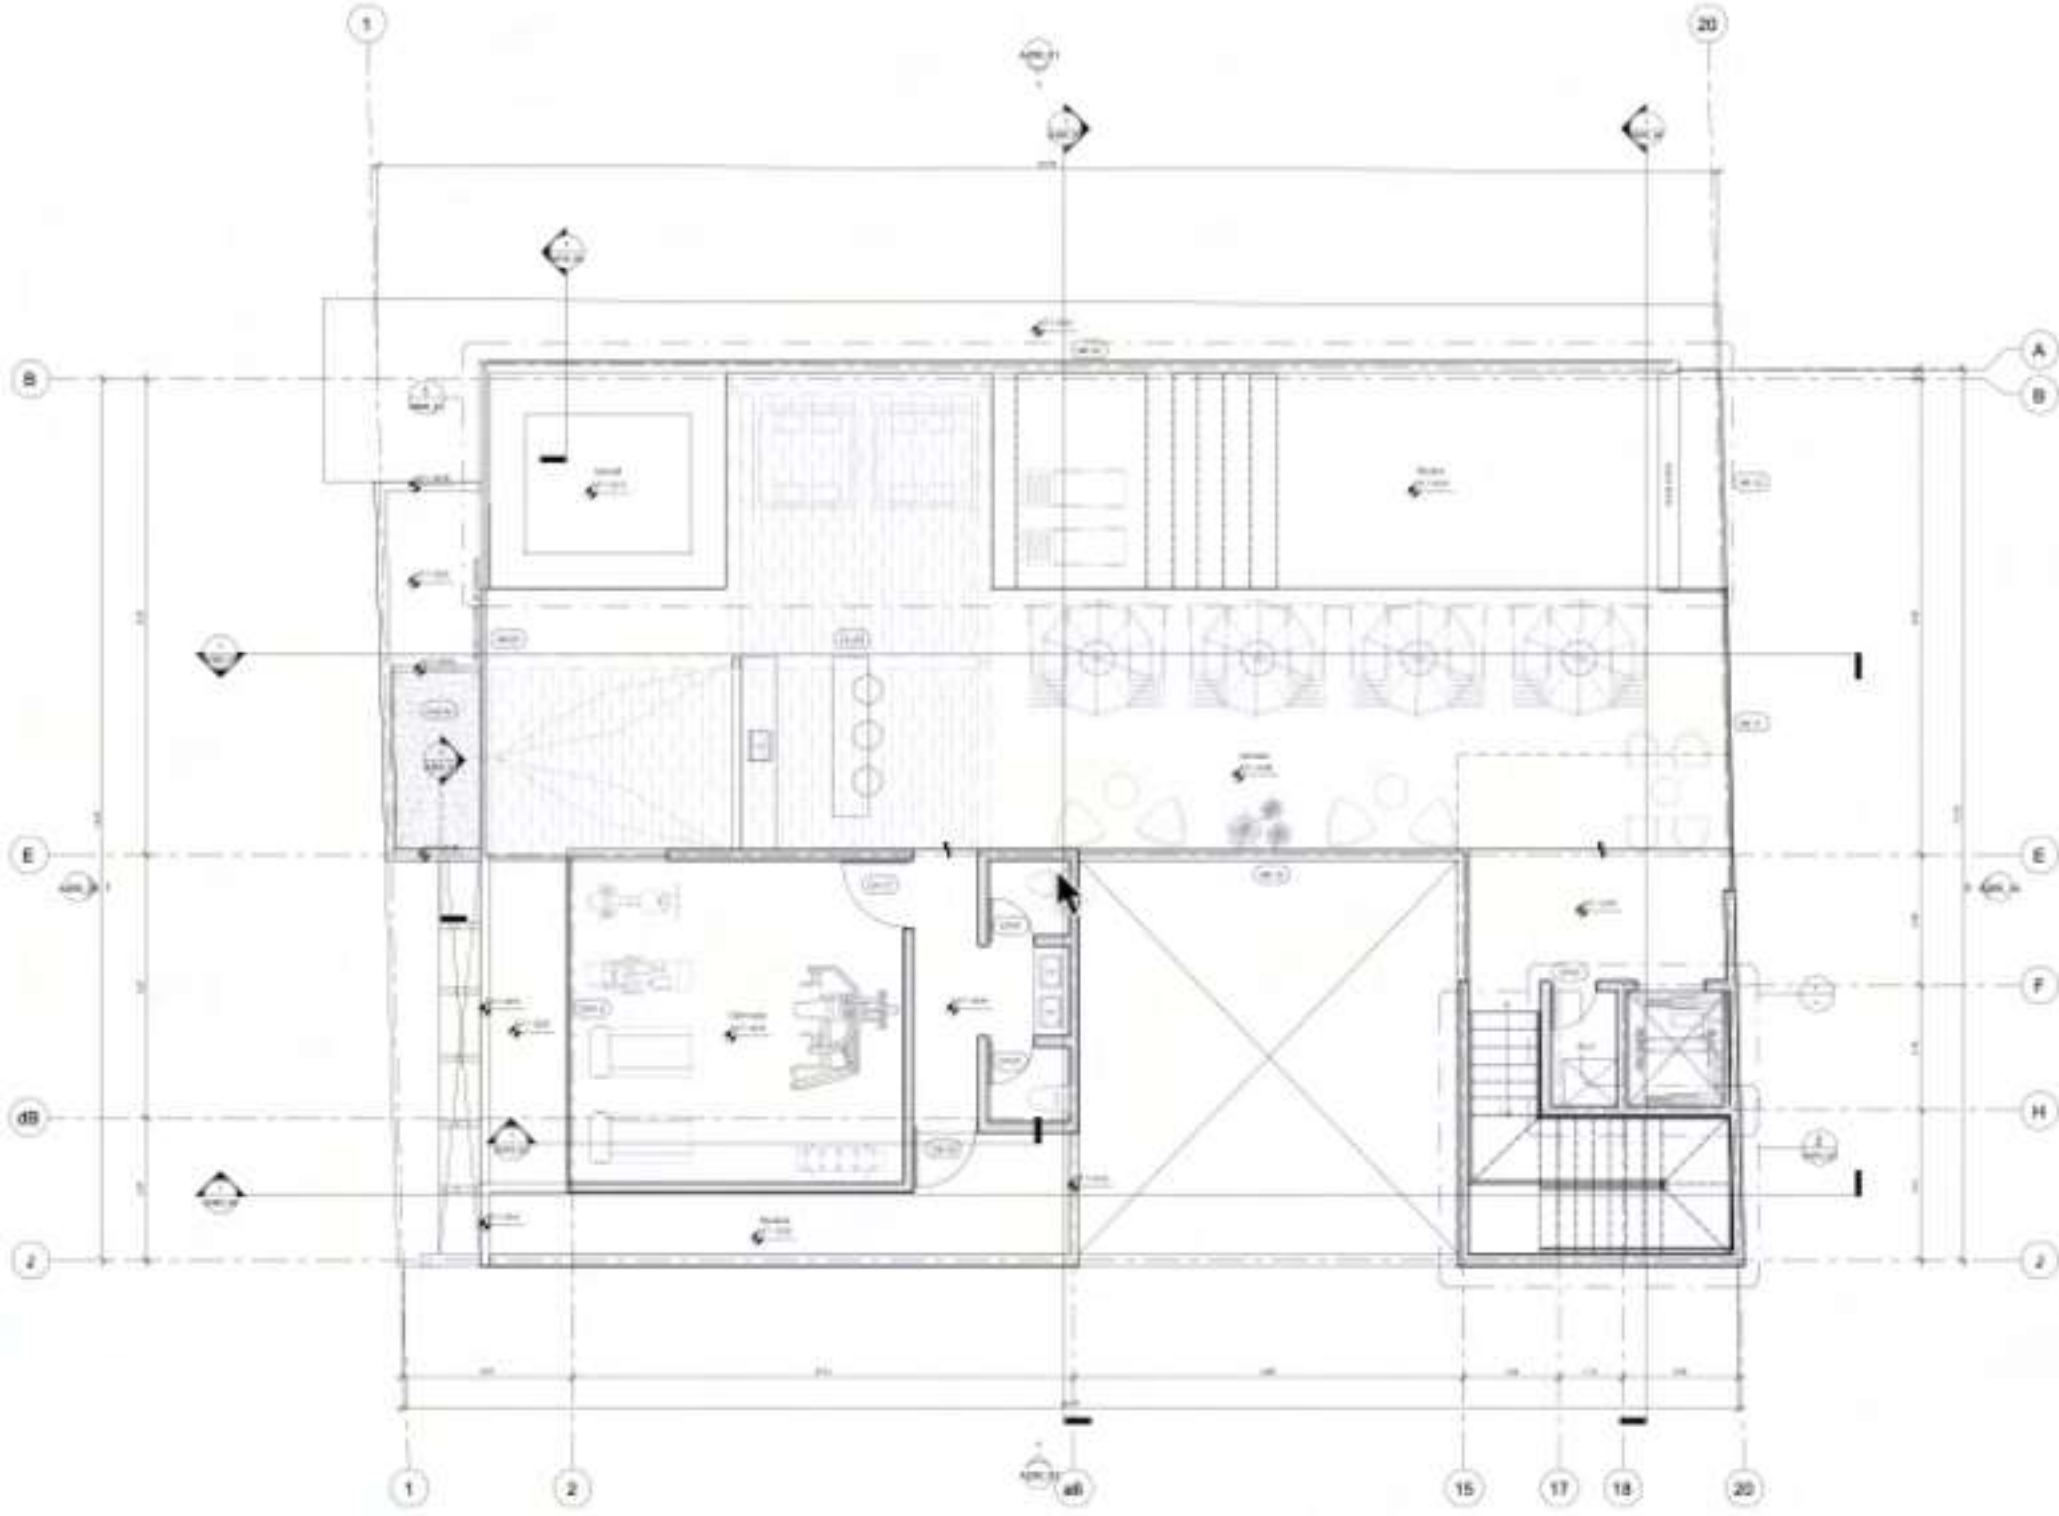



Agama  
BEACH  
STUDIOS


















A decorative border surrounds the central text. The border is composed of several colored segments: a light blue segment at the top left, a yellow segment at the top right, a purple segment on the left side, a purple segment on the right side, a light blue segment at the bottom left, a black segment at the bottom center, and a purple segment at the bottom right.



# Floorplans

# Type A

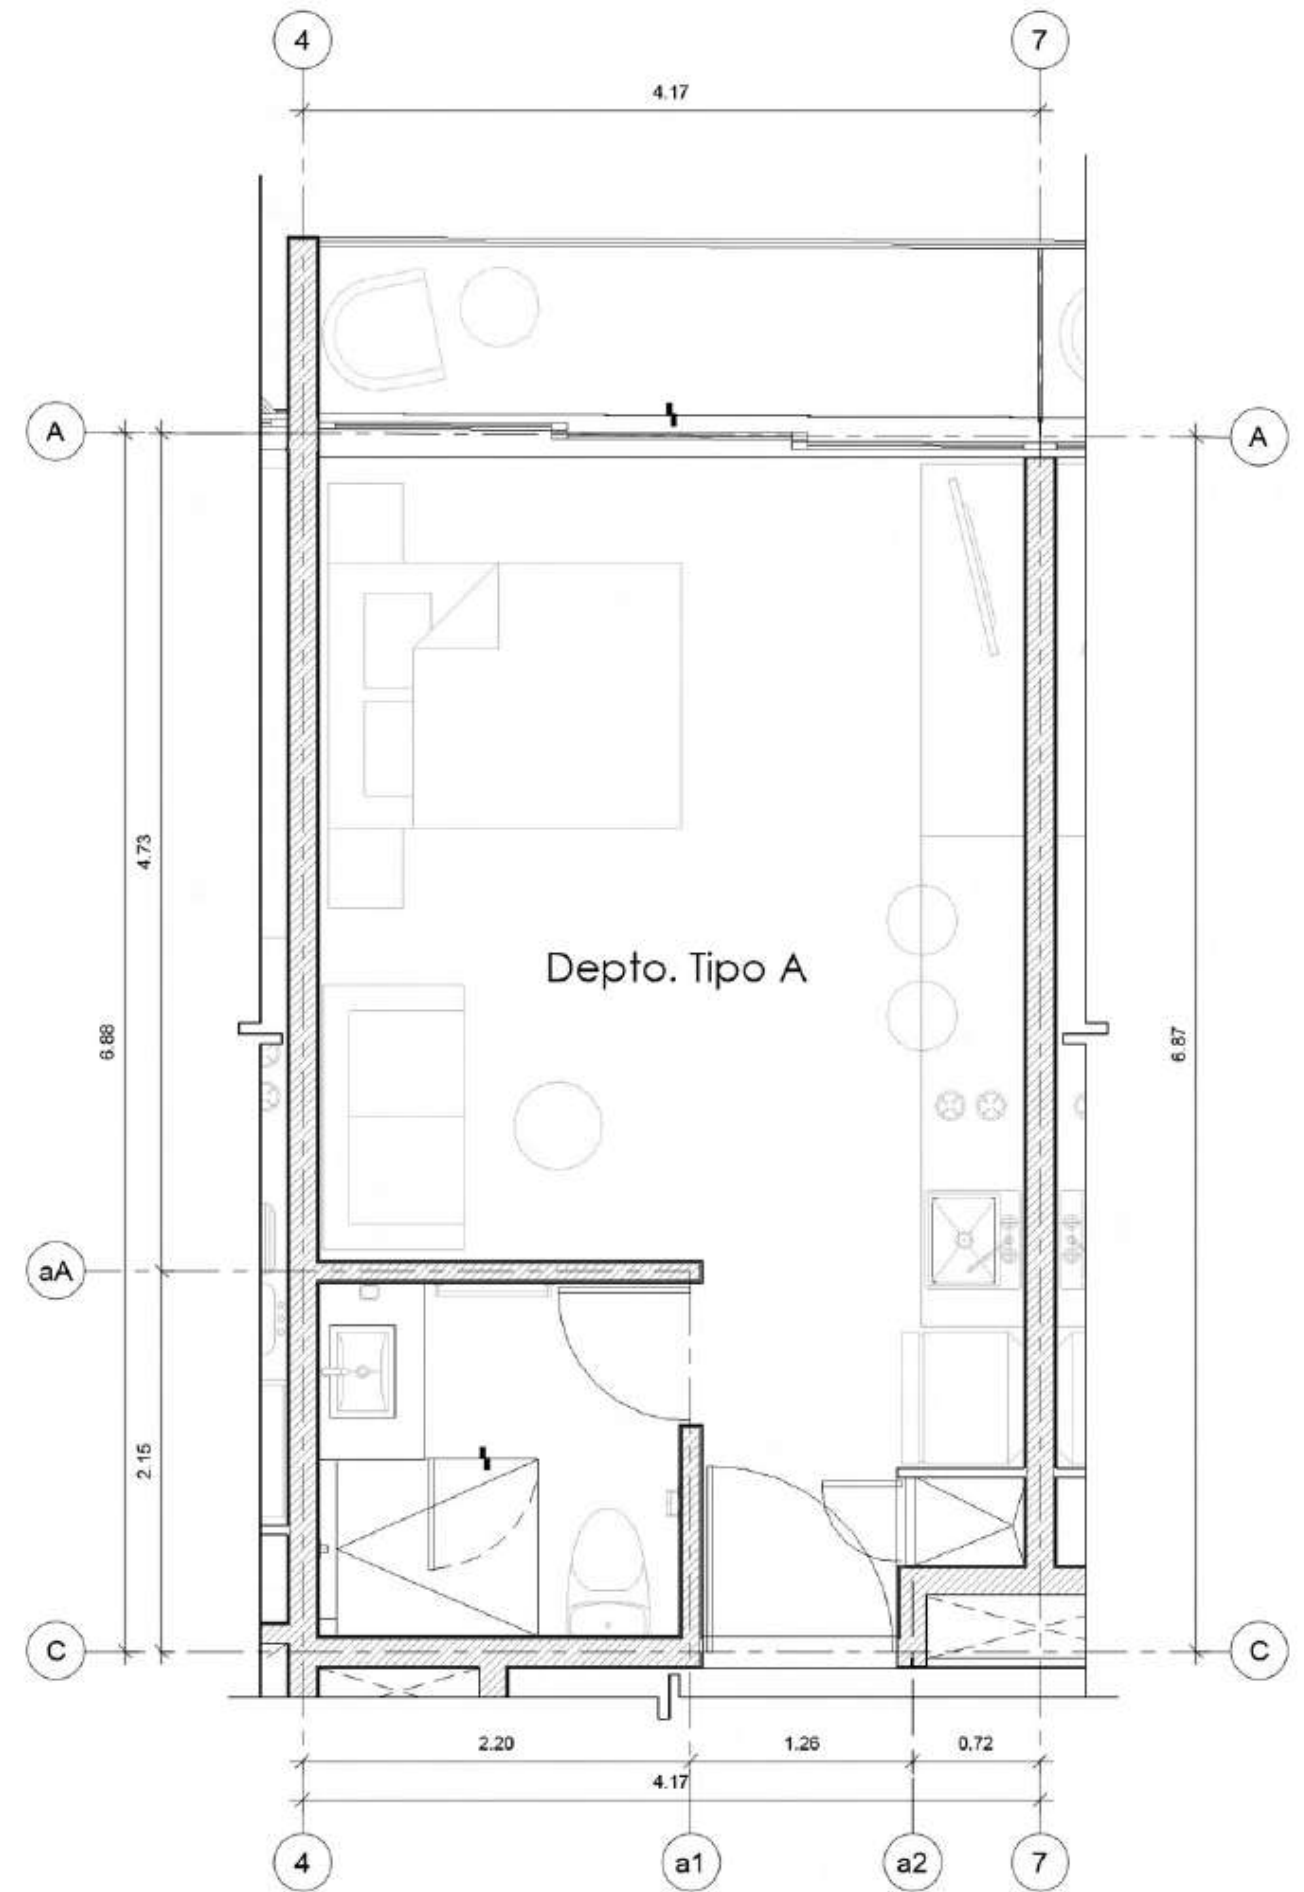





# Type B

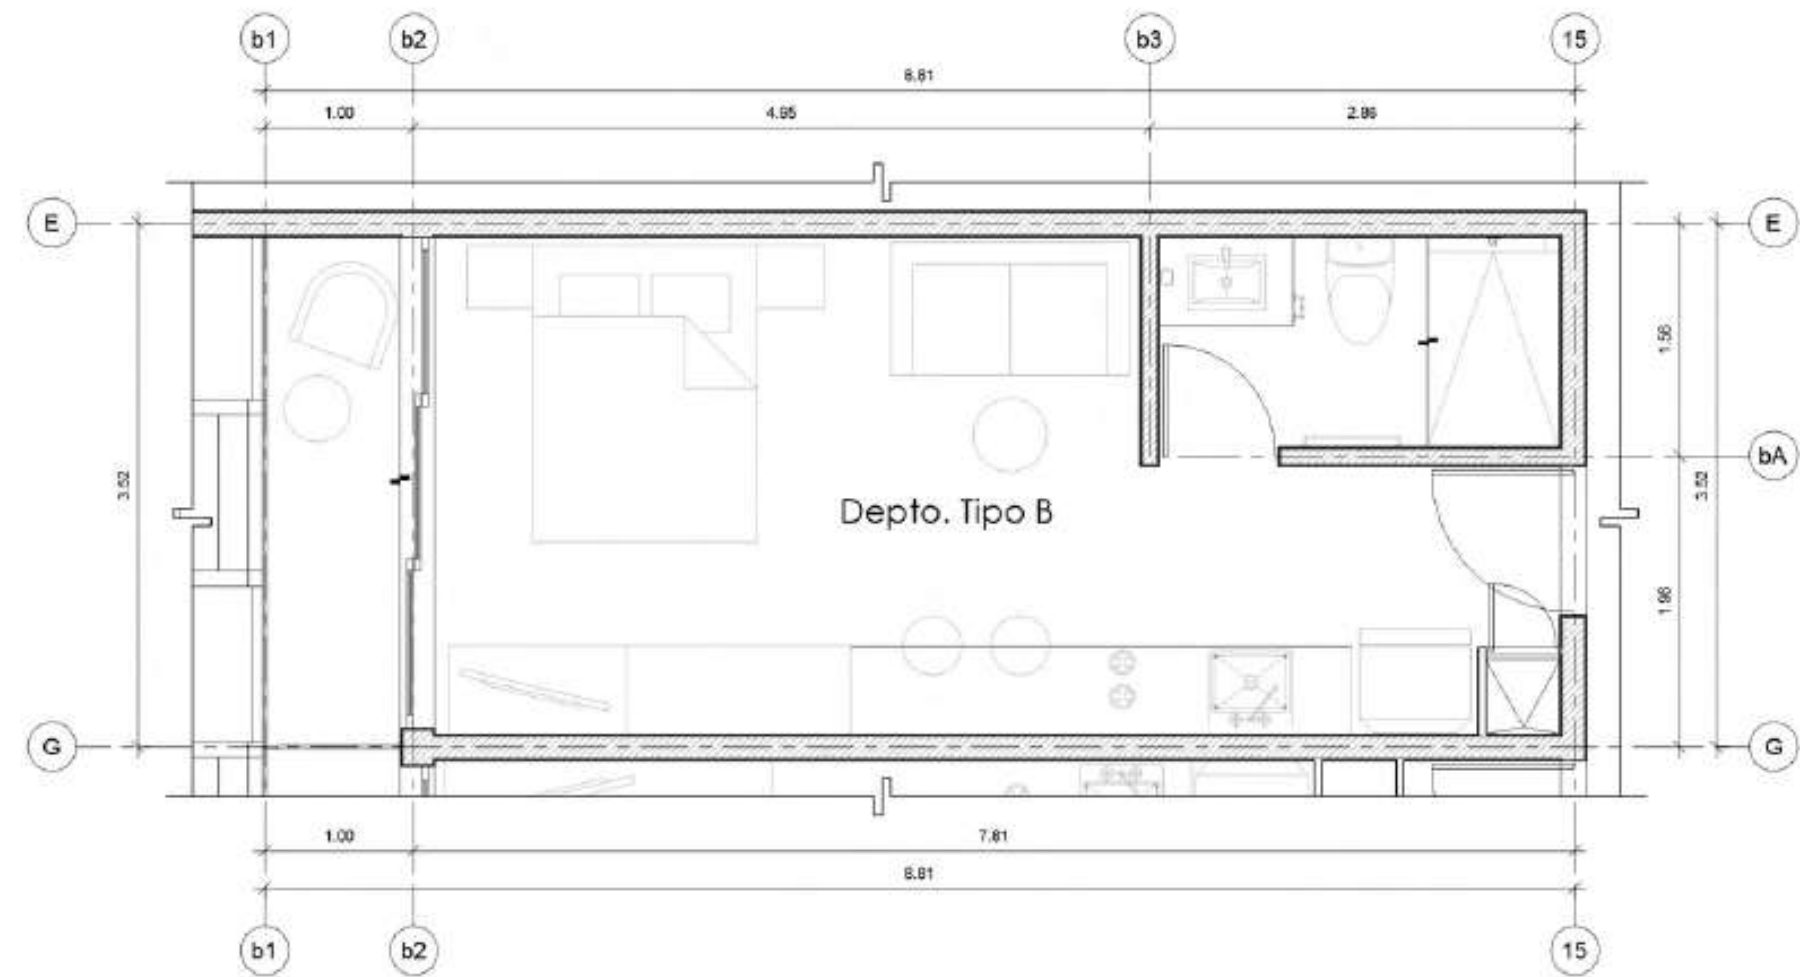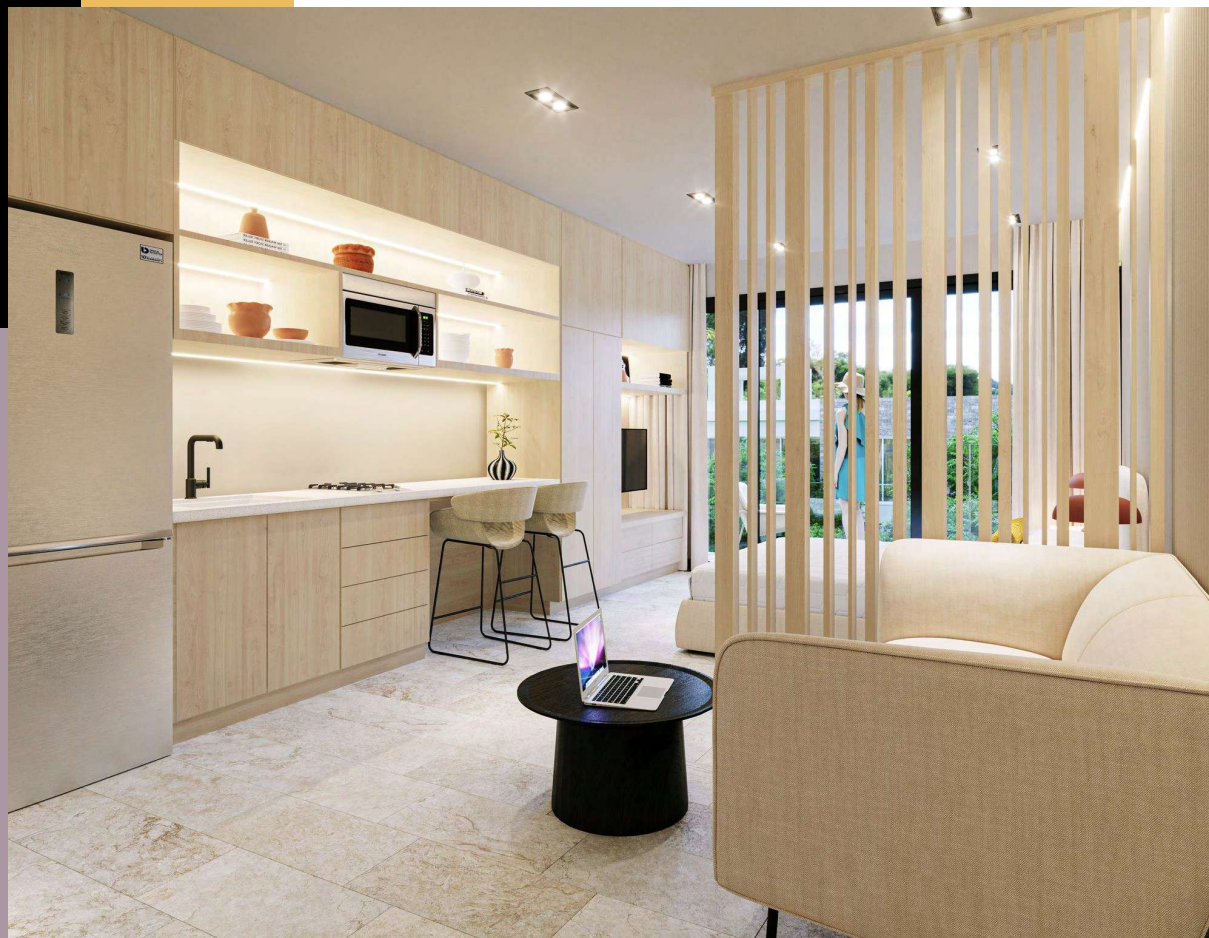


# Type B2

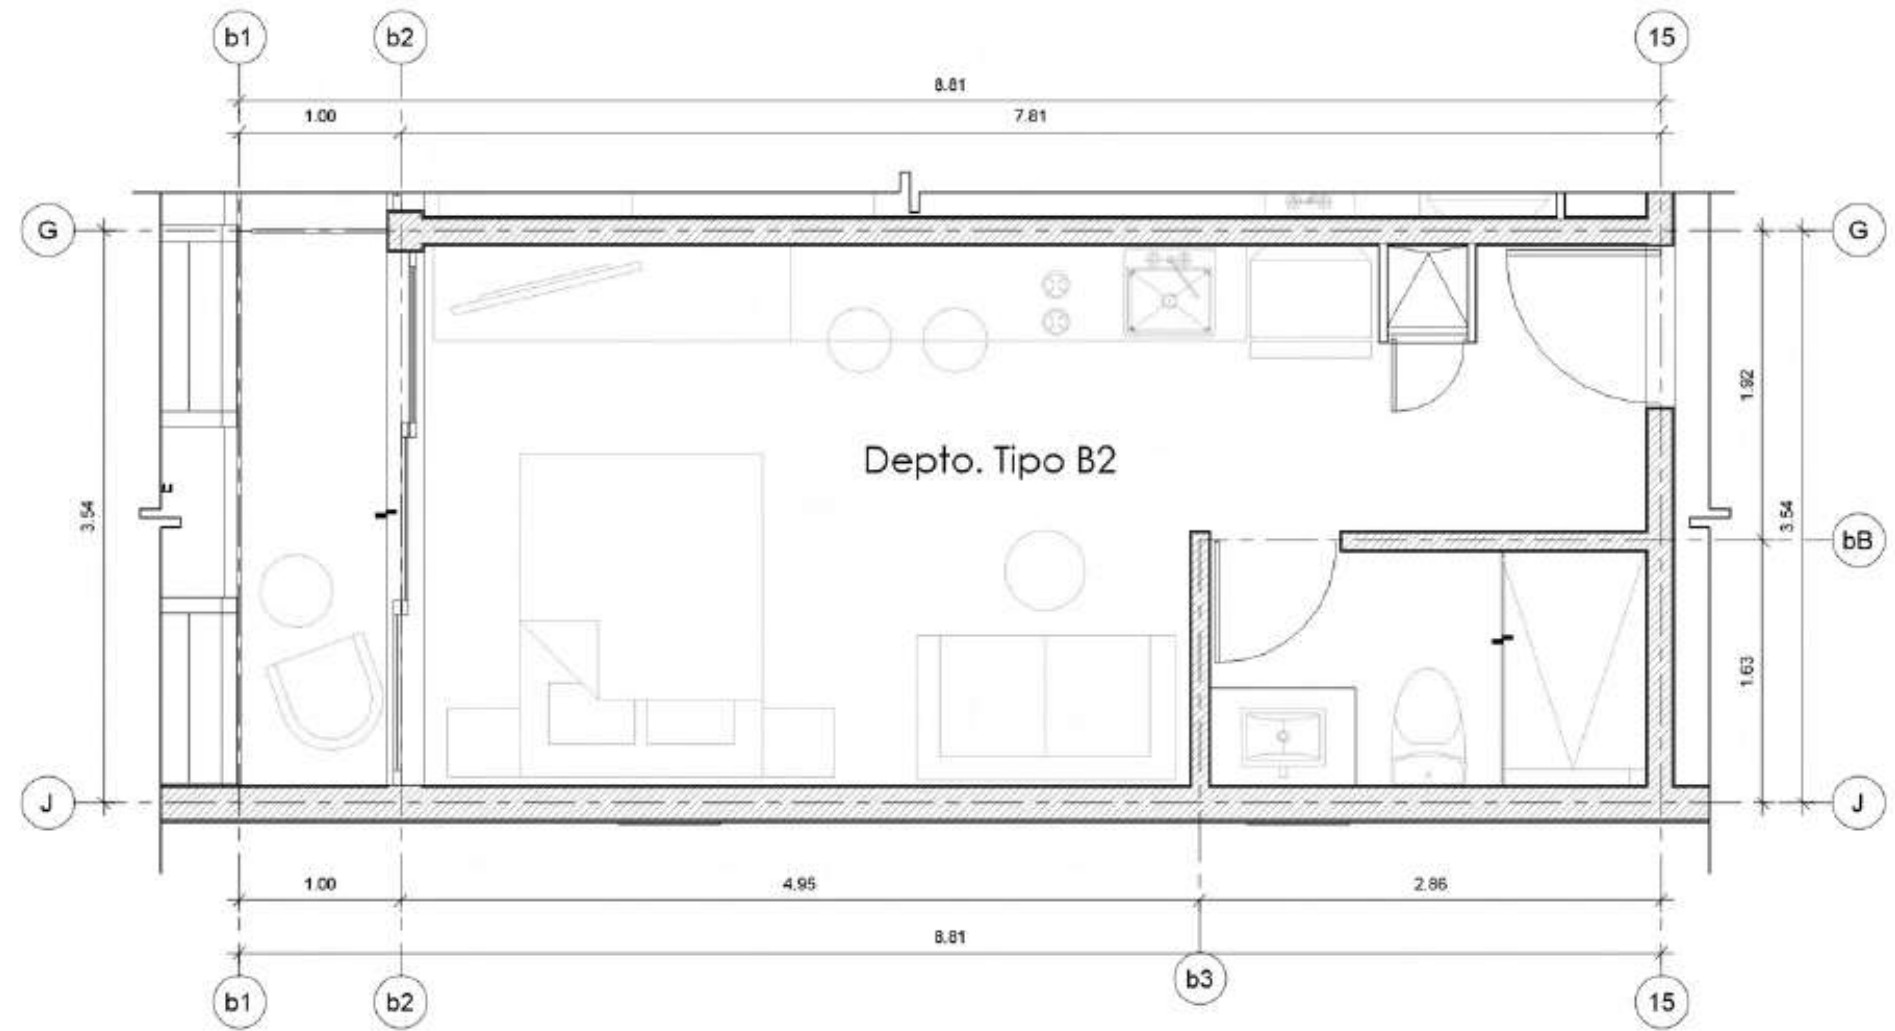

# Type C

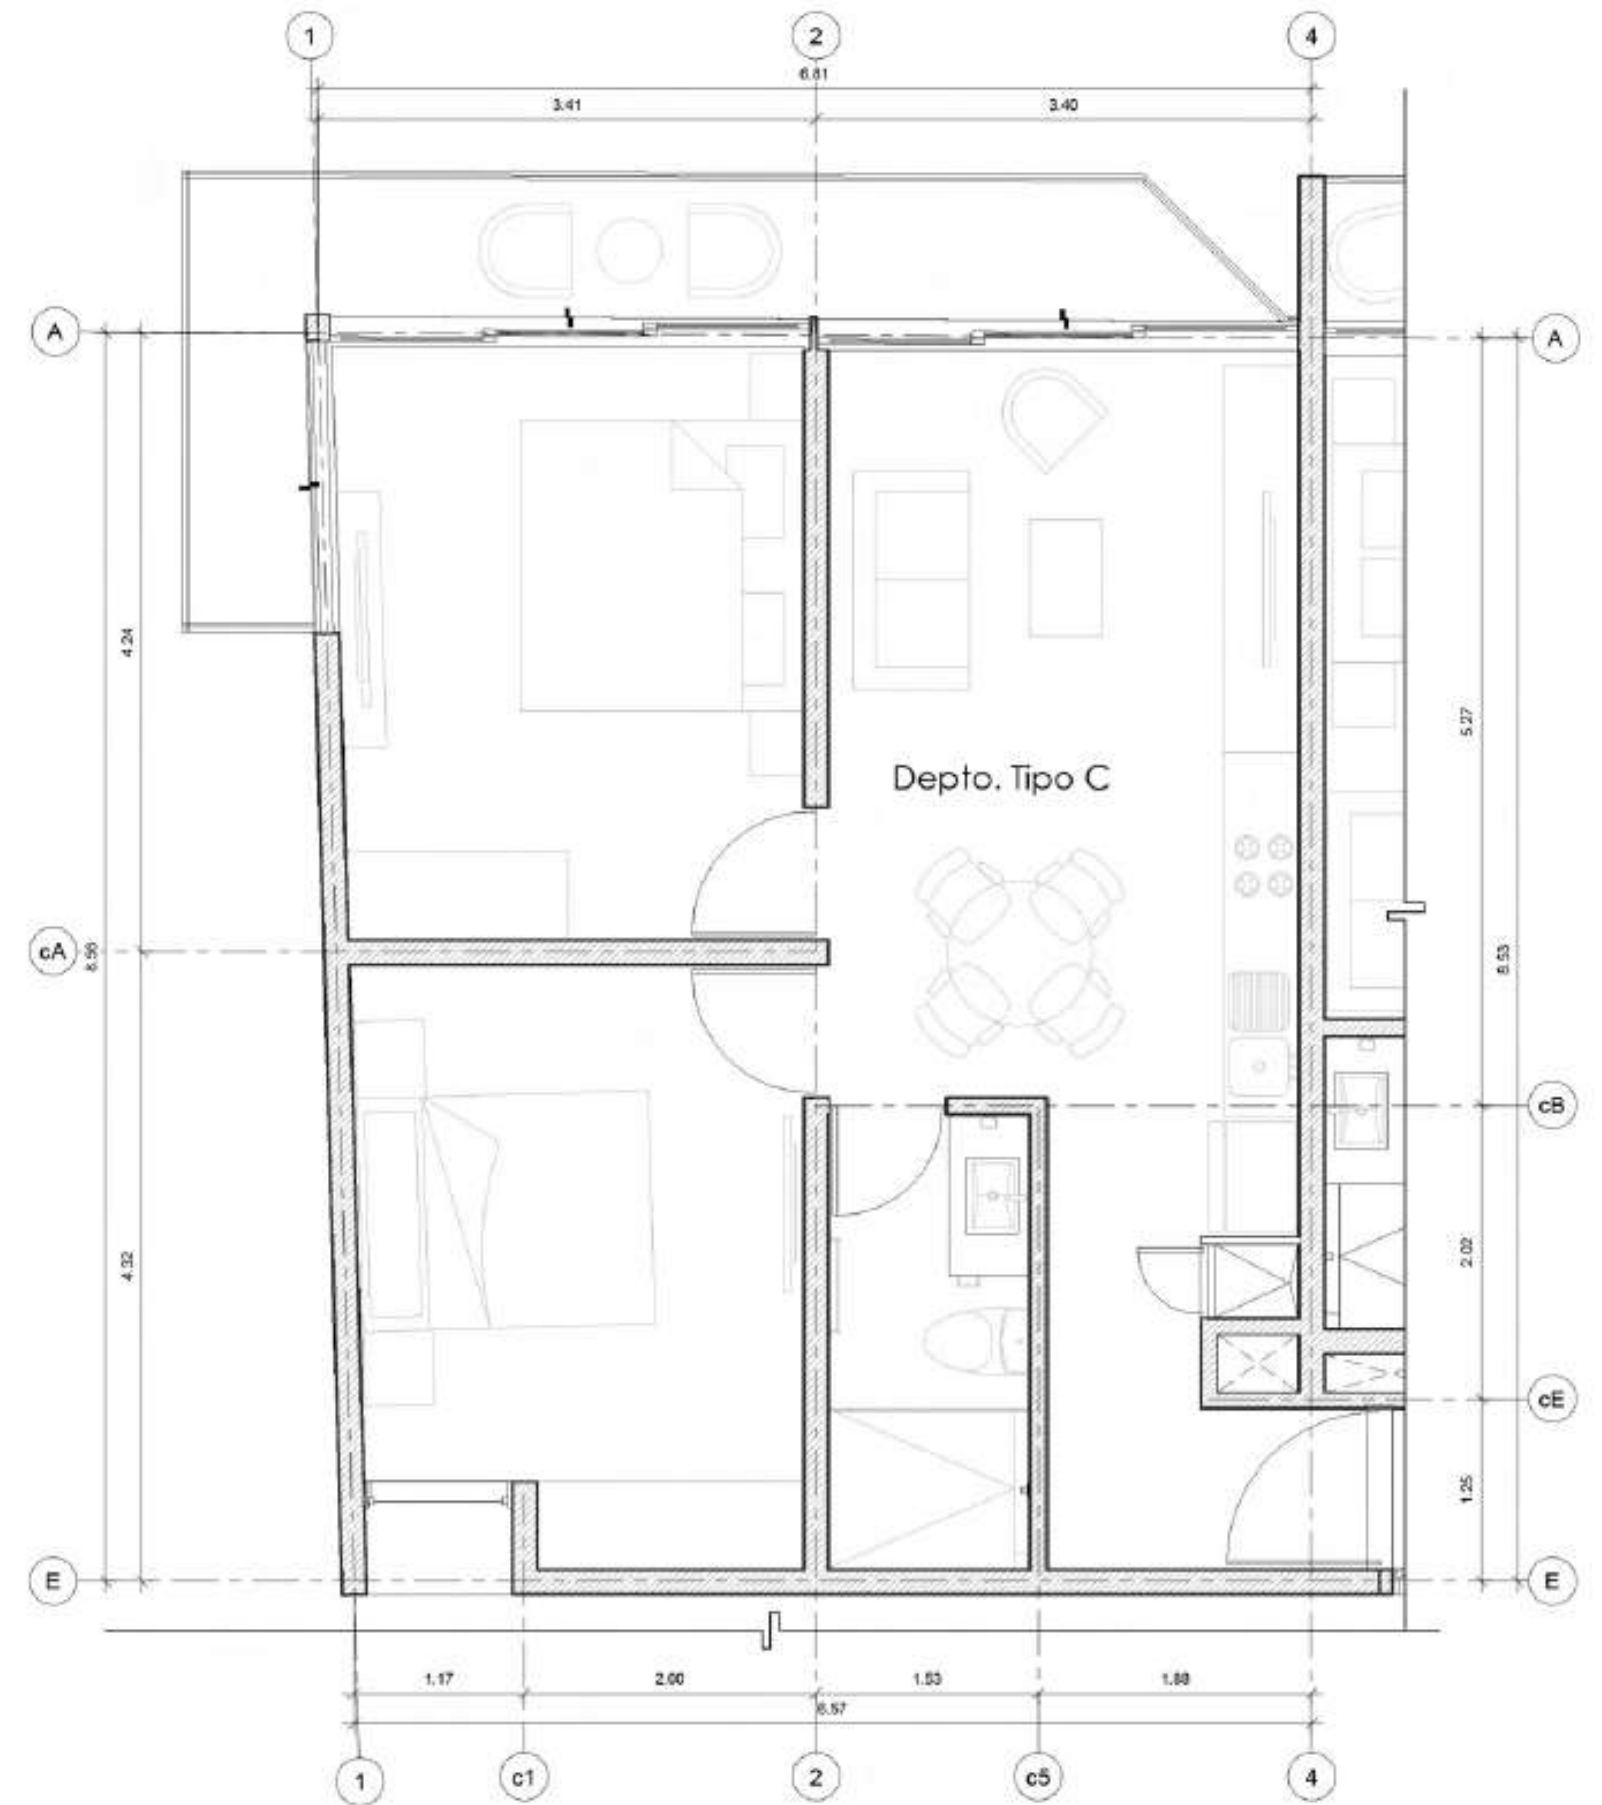

# Type D

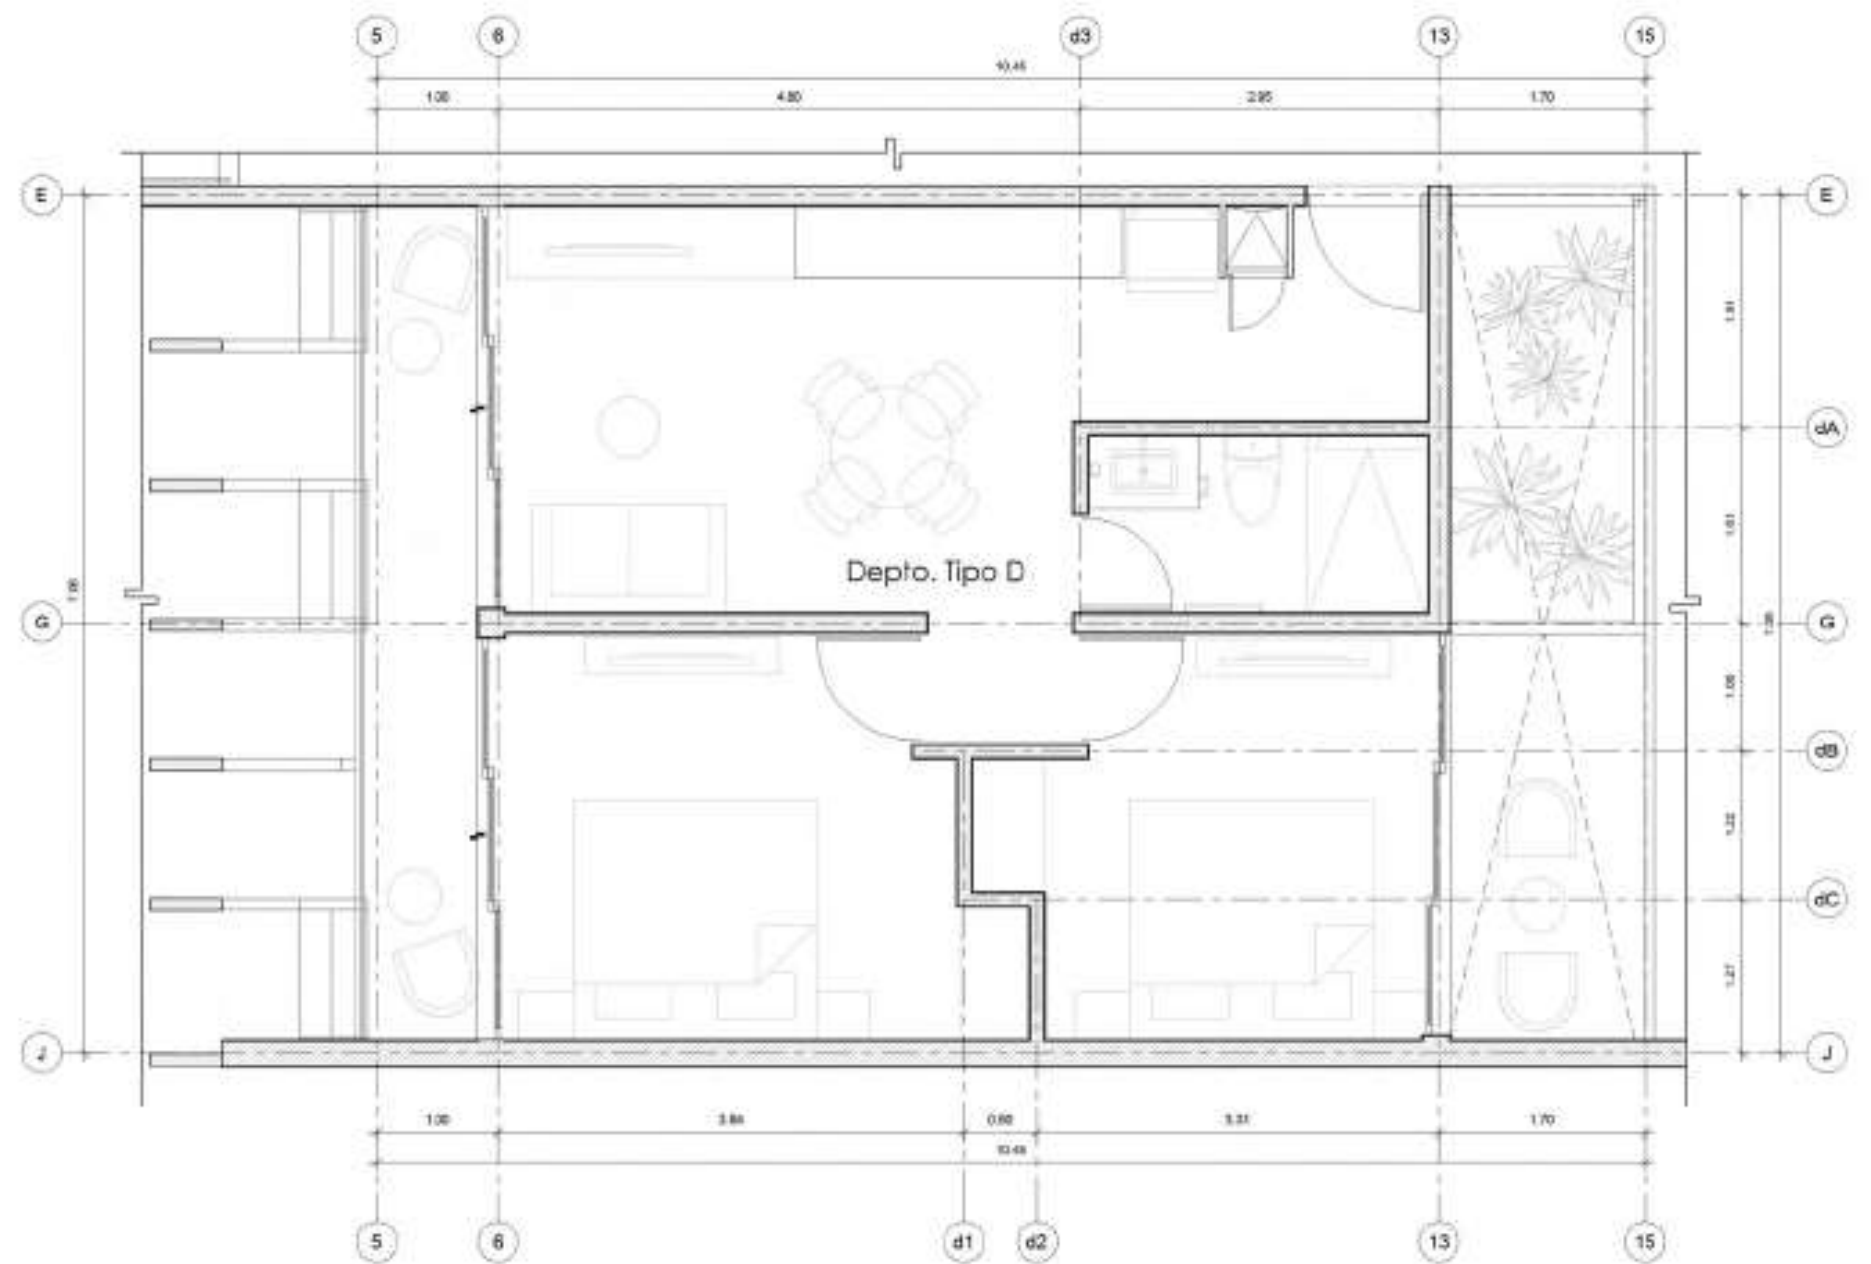

# Type E2

